



NORTH ELEVATION

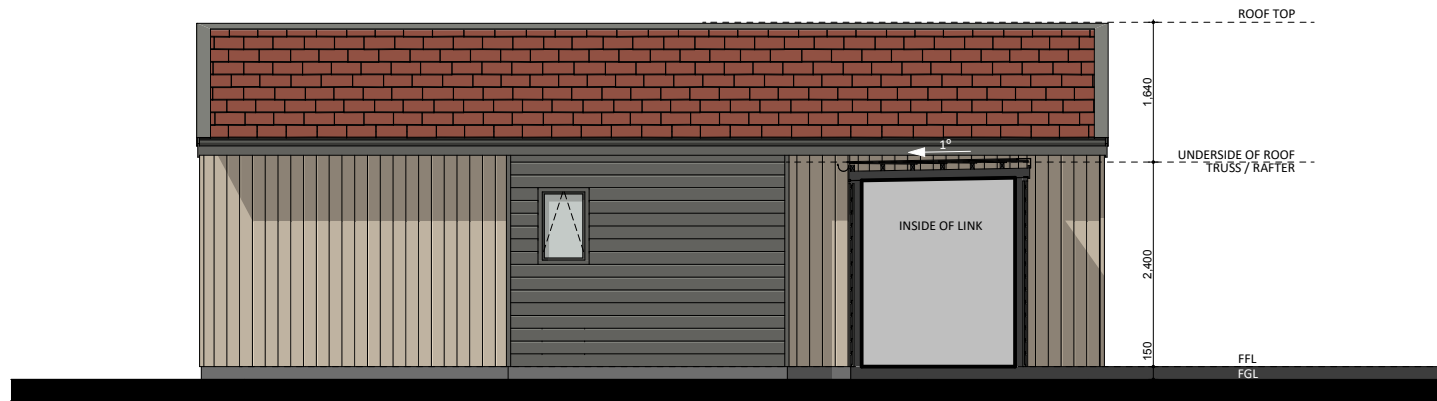

EAST ELEVATION



EAST ELEVATION

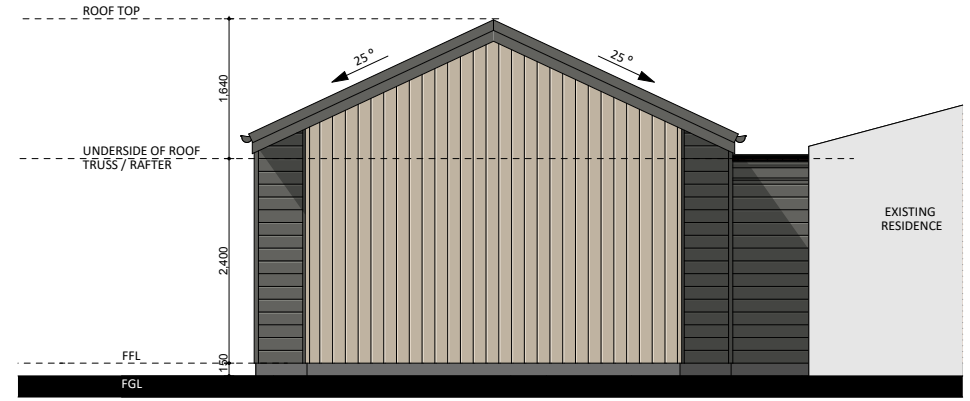

SOUTH ELEVATION