



NORTH -WEST ELEVATION

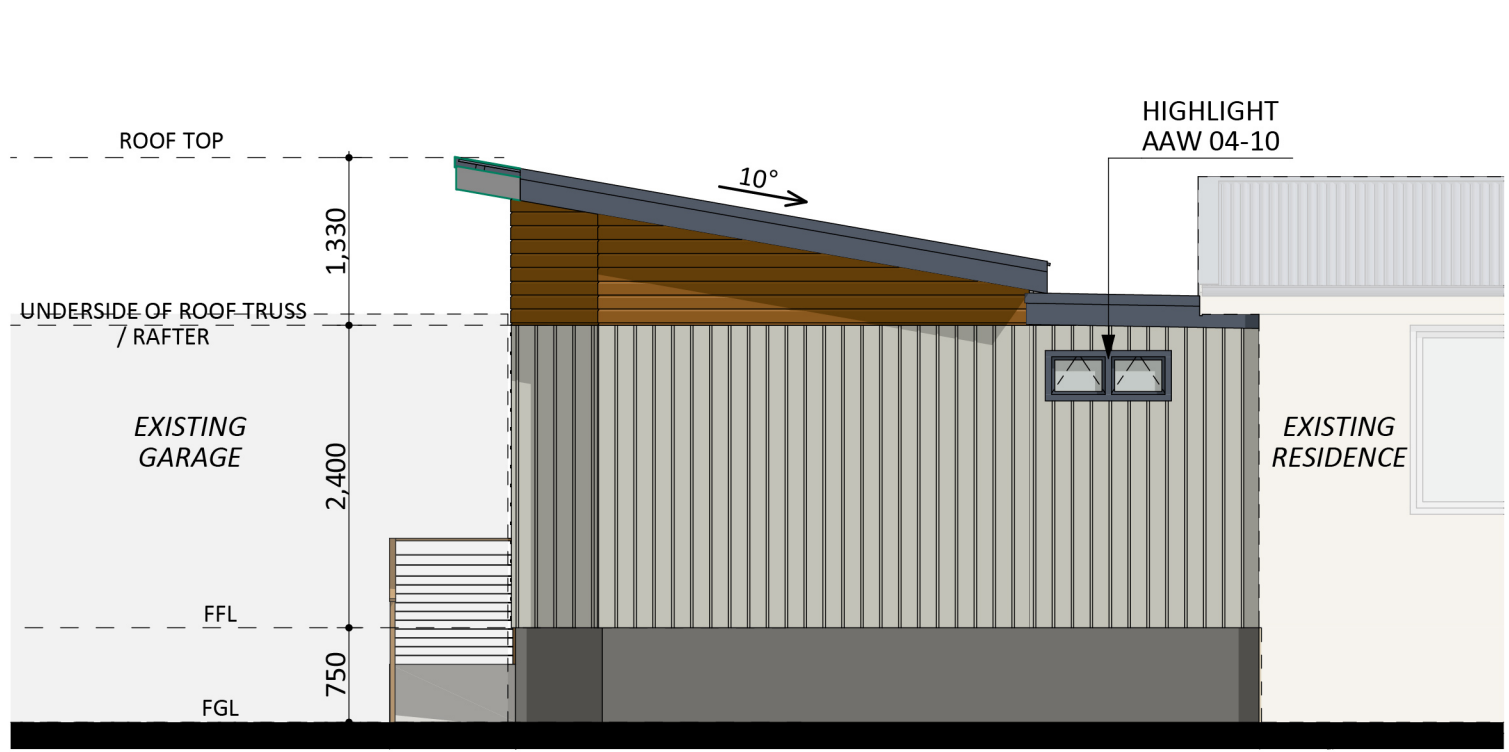

SOUTH-EAST ELEVATION

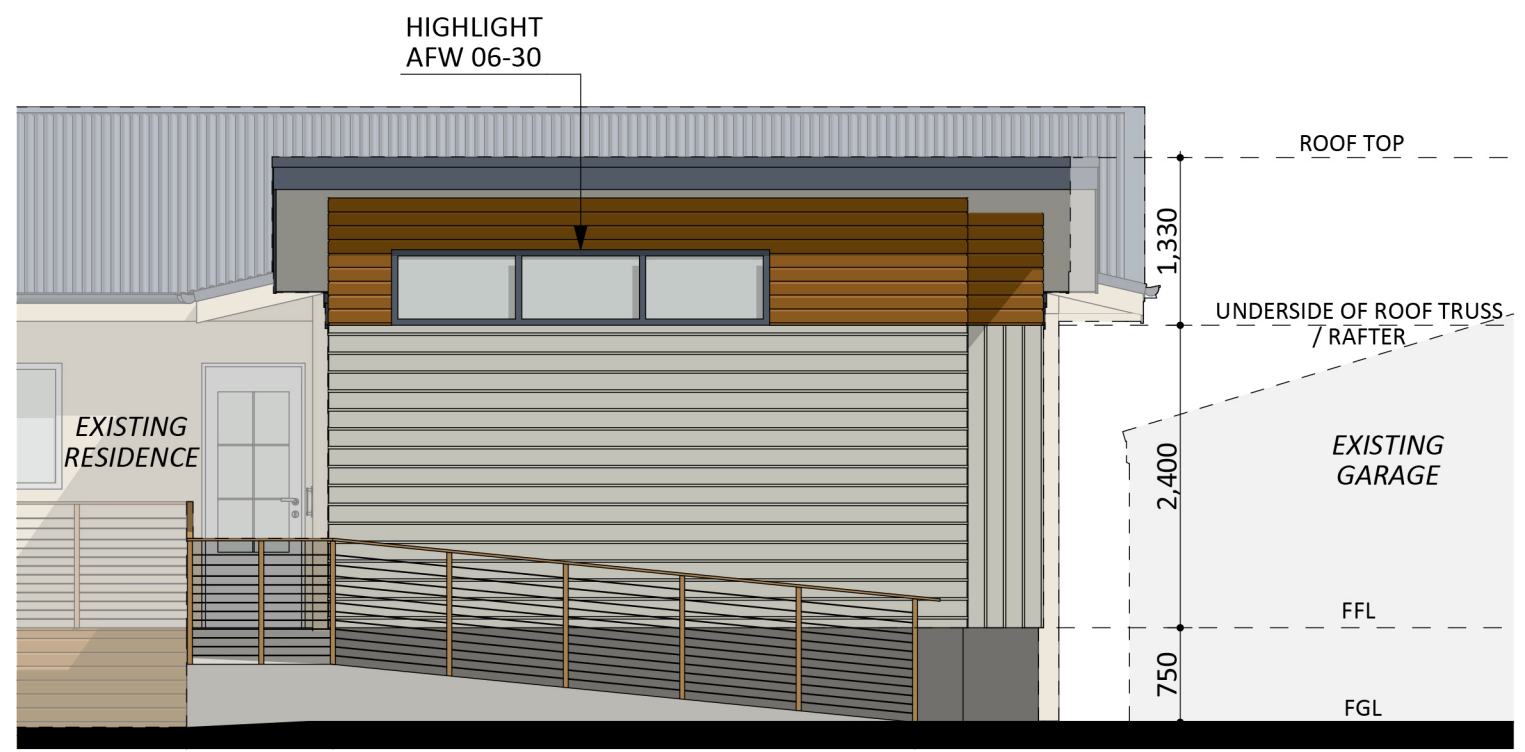

SOUTH-WEST ELEVATION