




NORTH-EAST ELEVATION

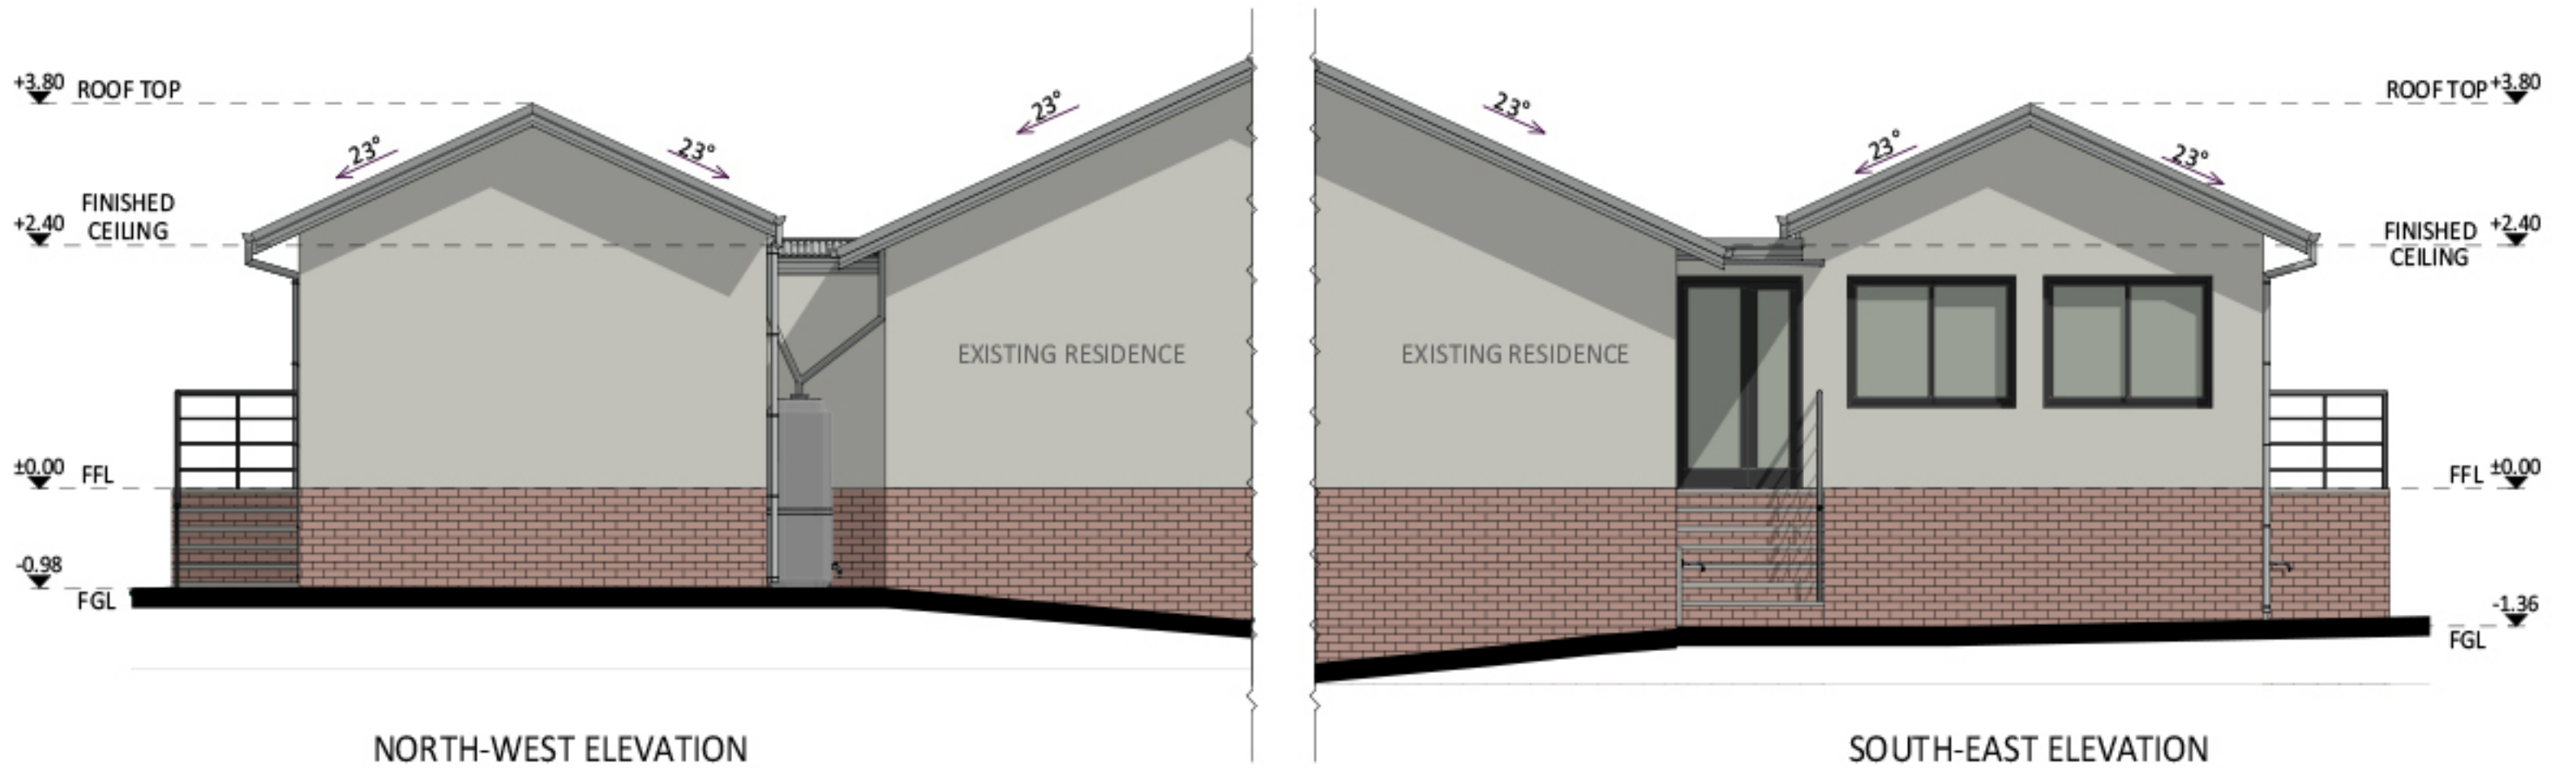

NORTH-WEST ELEVATION

SOUTH-EAST ELEVATION