



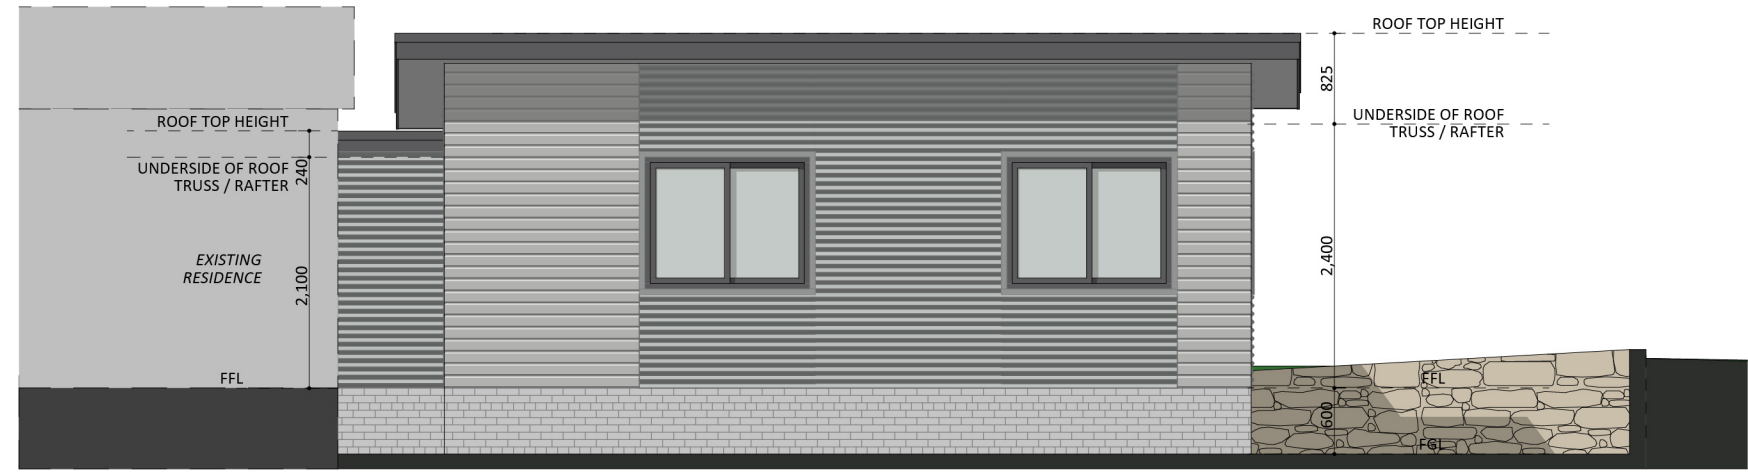

WEST ELEVATION

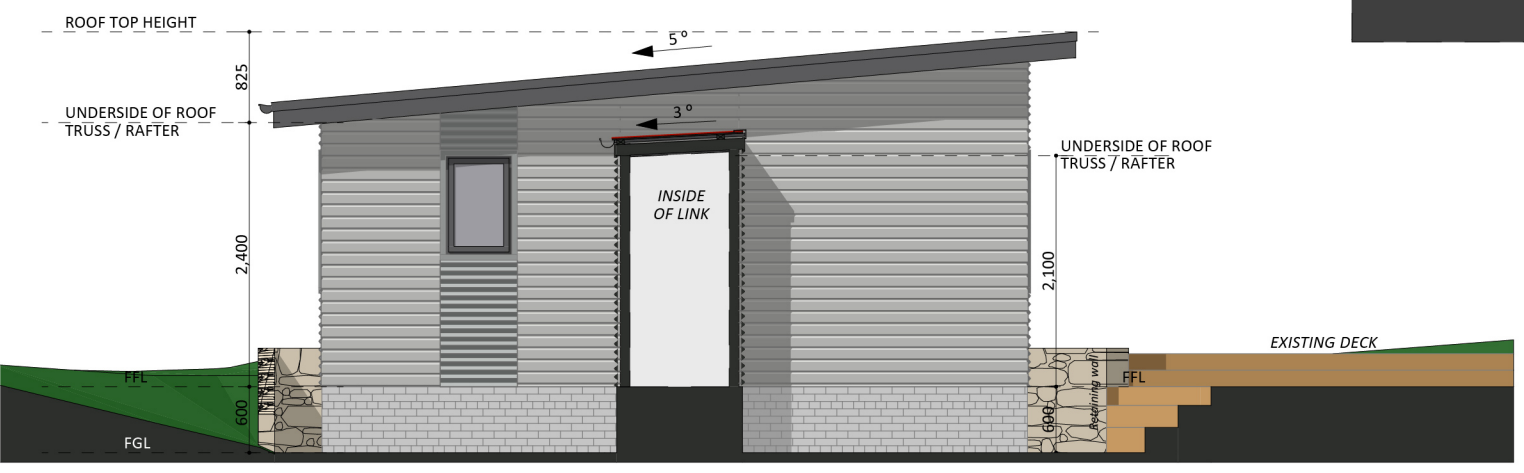

EAST ELEVATION



SOUTH ELEVATION



NORTH ELEVATION