



SOUTH-EAST ELEVATION

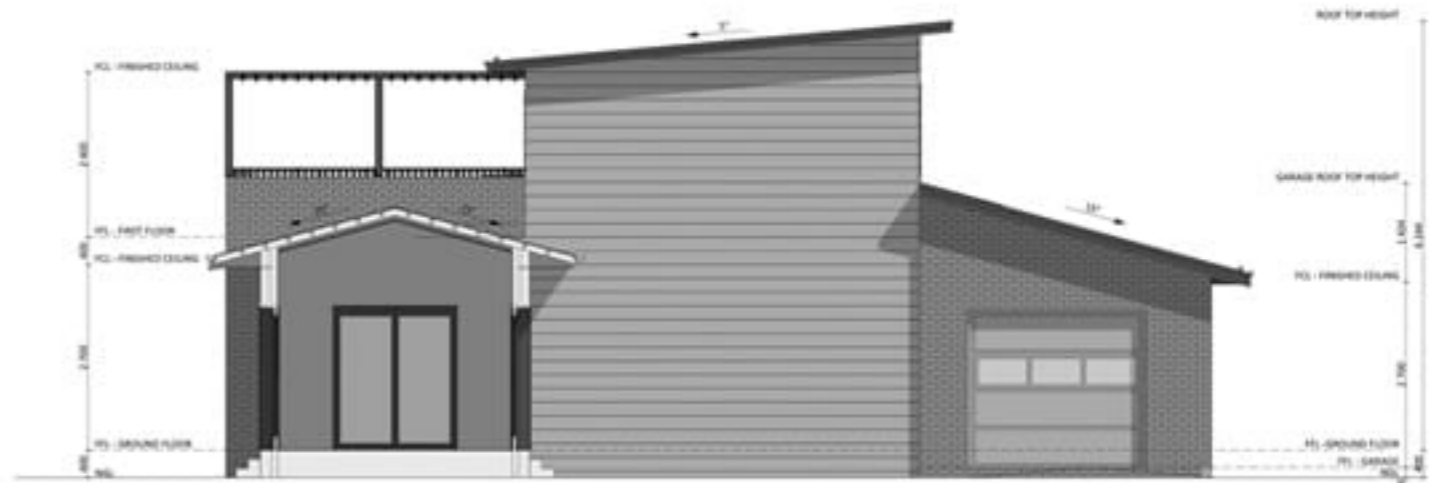

SOUTH-WEST ELEVATION



NOth-WEST ELEVATION

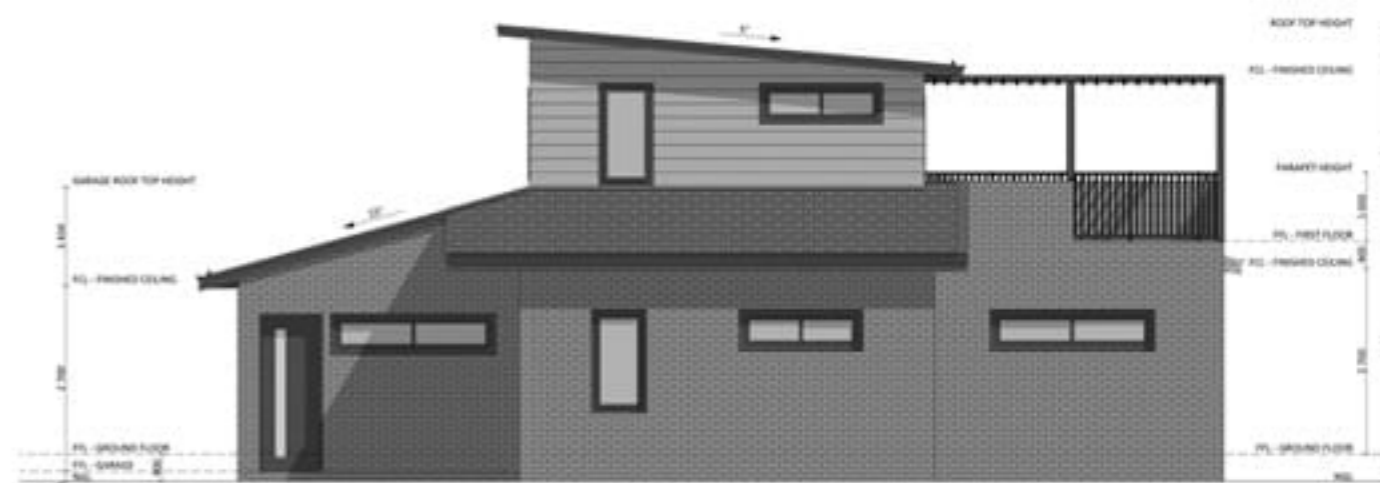

NORTH-EAST ELEVATION