



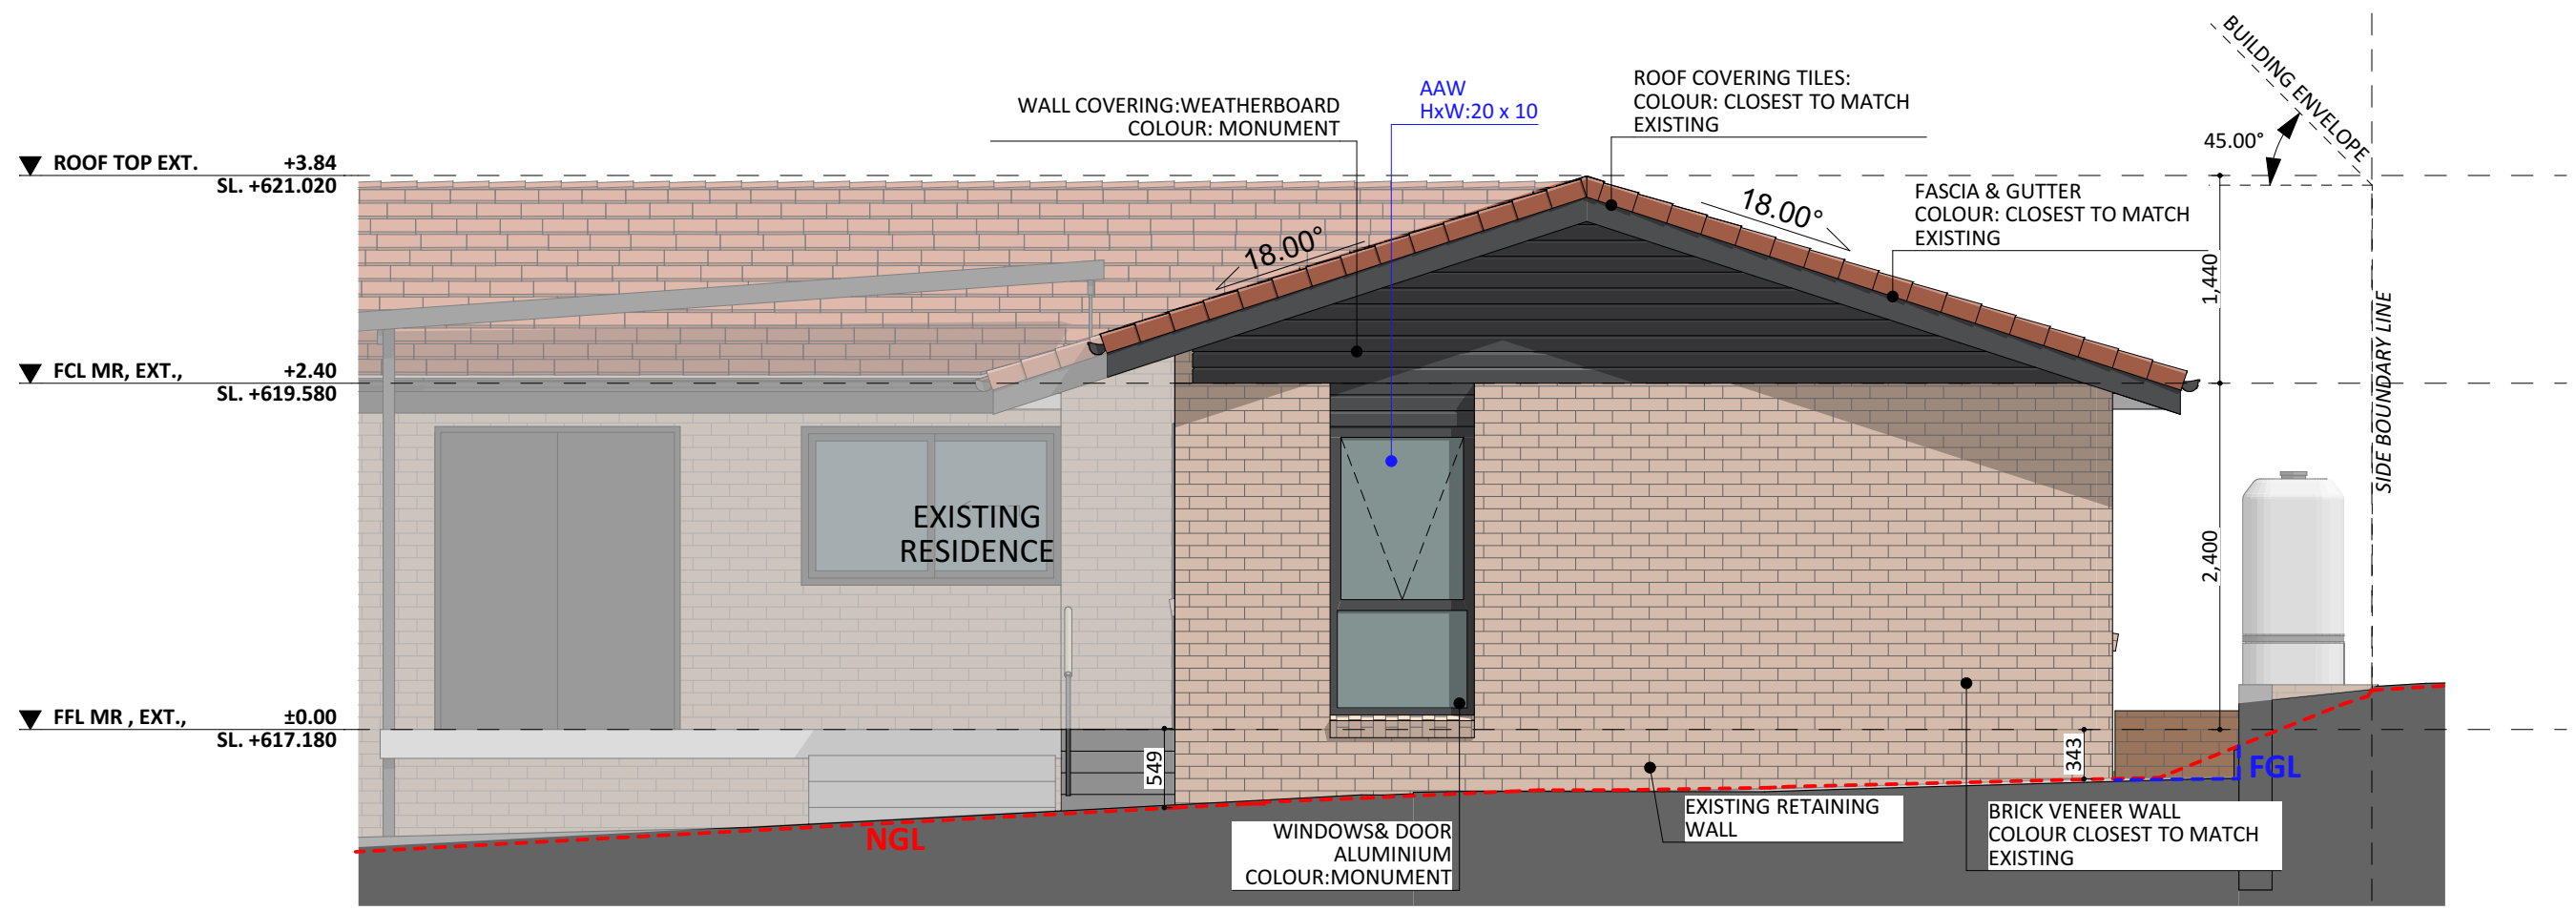

SOUTH - EAST ELEVATION

1:50

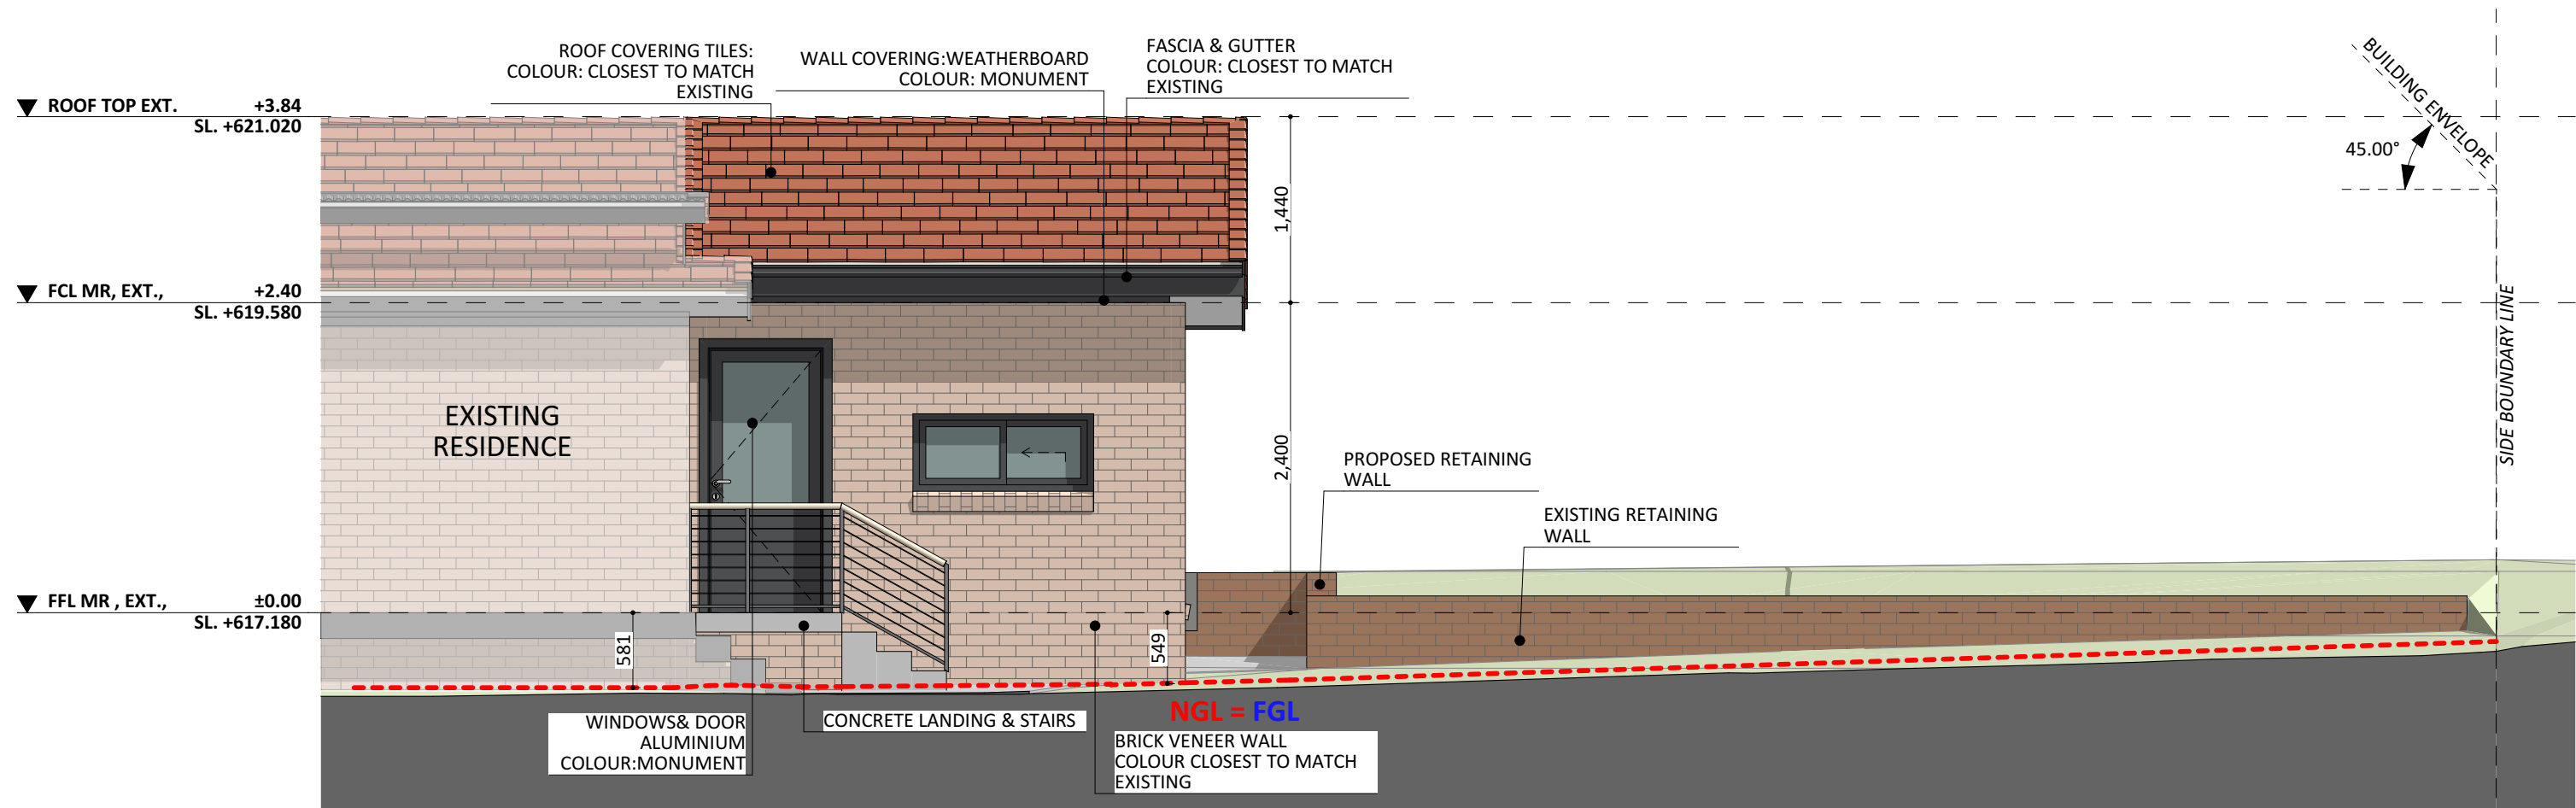

SOUTH - WEST ELEVATION

