


E2.3 **WEST ELEV.**
1:50

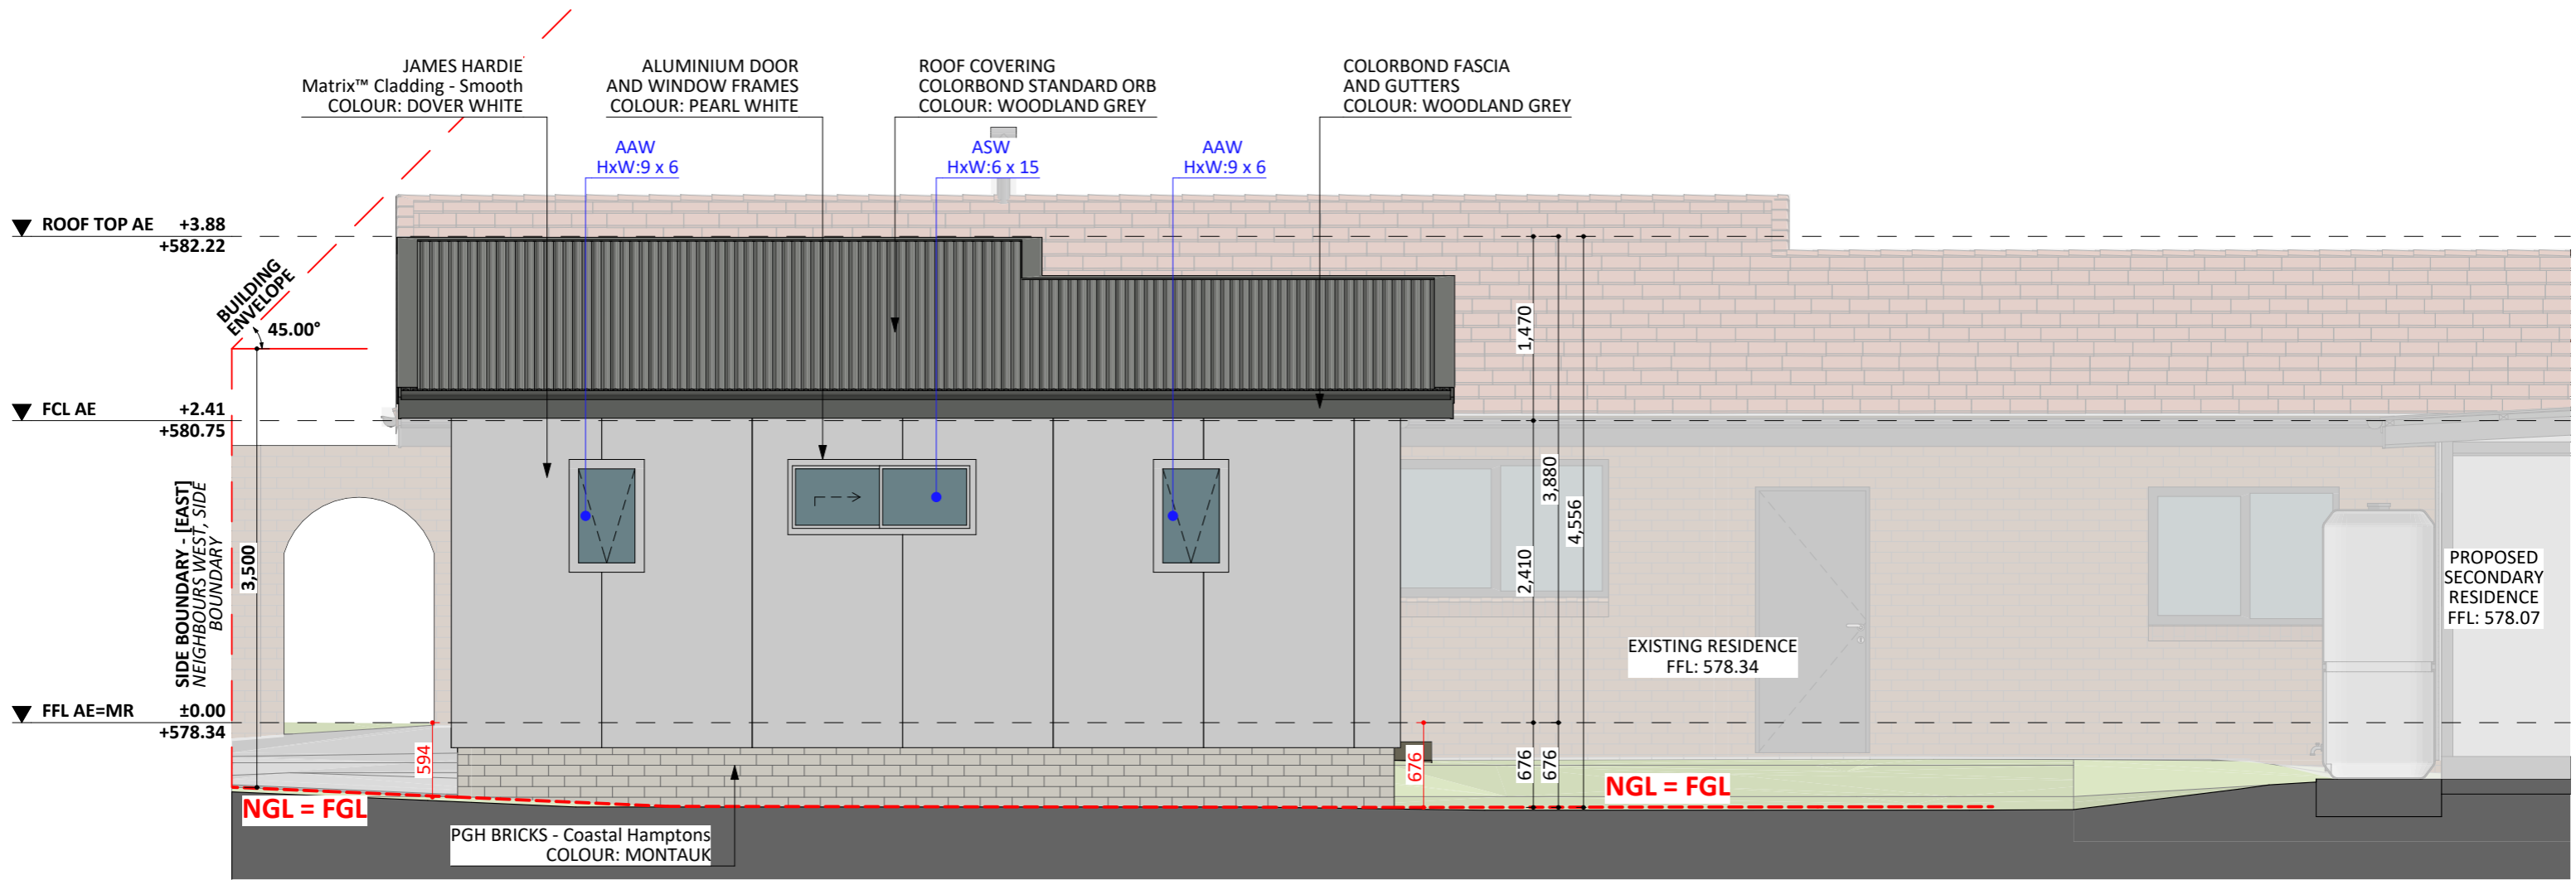

E2.4 NORTH ELEV. 1:50