



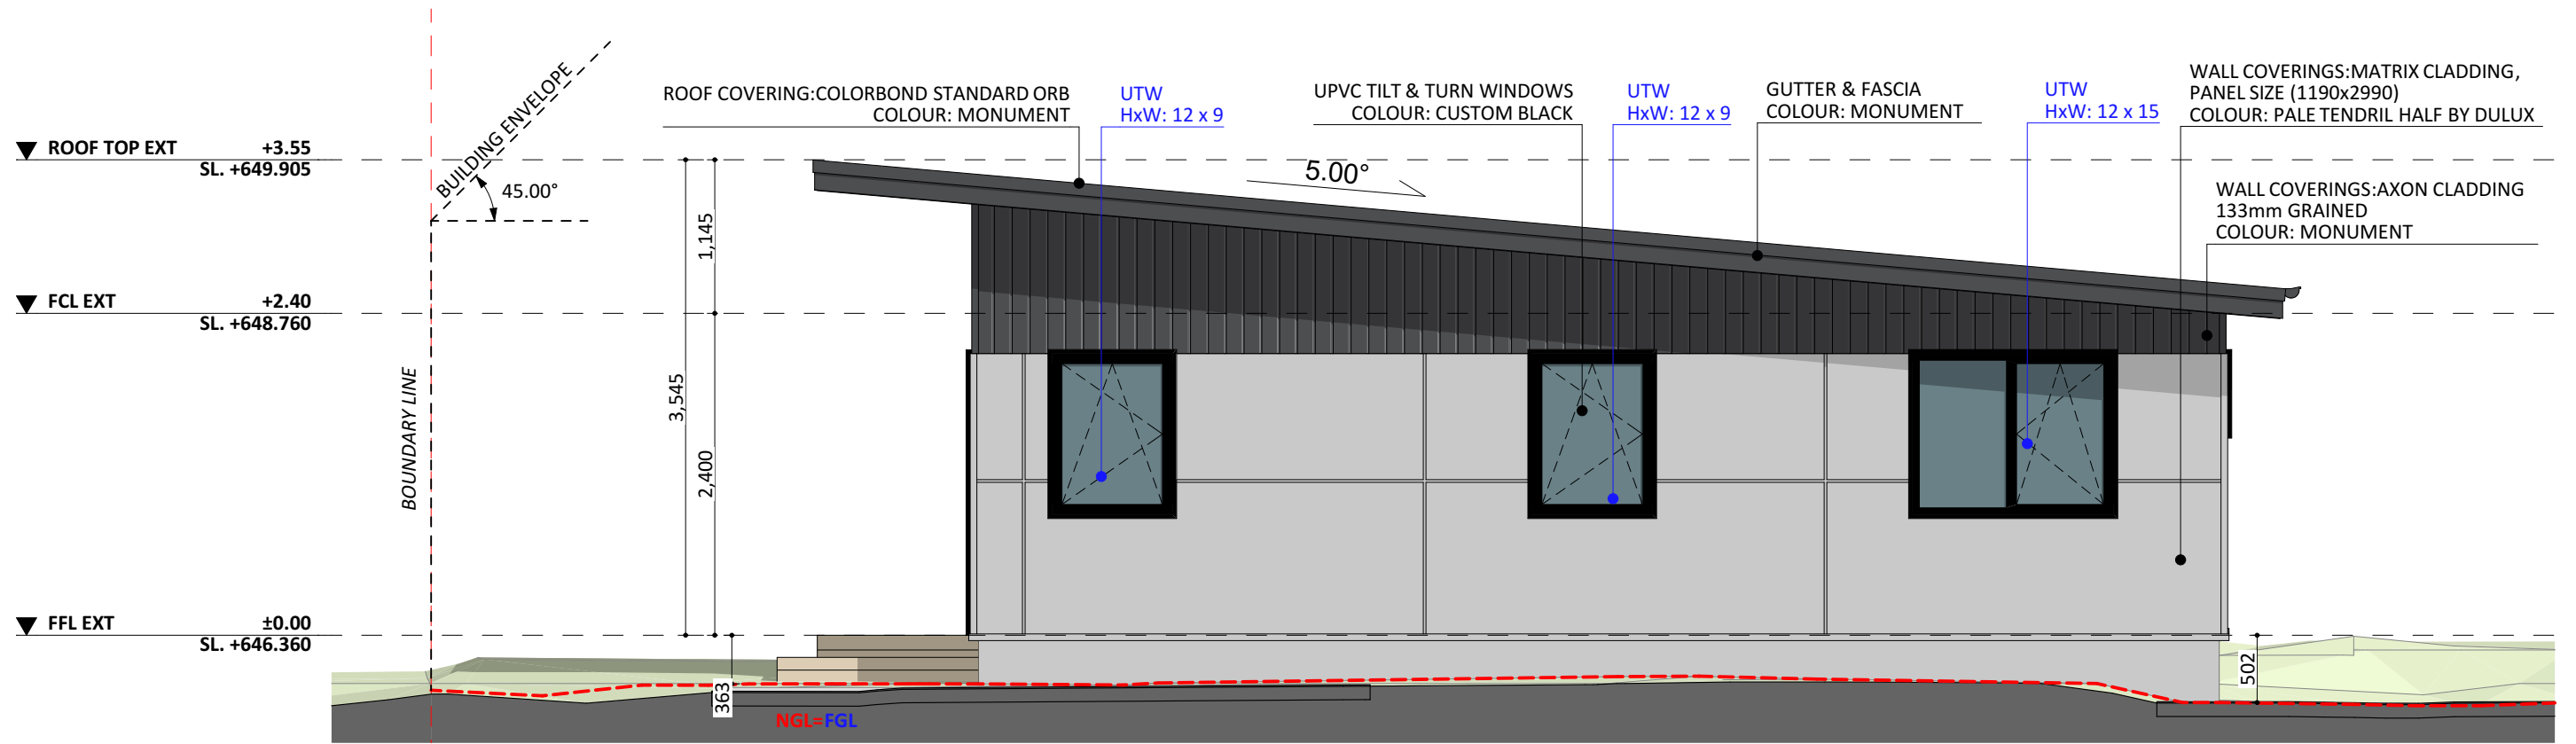


NORTH-WEST ELEV.

1:50

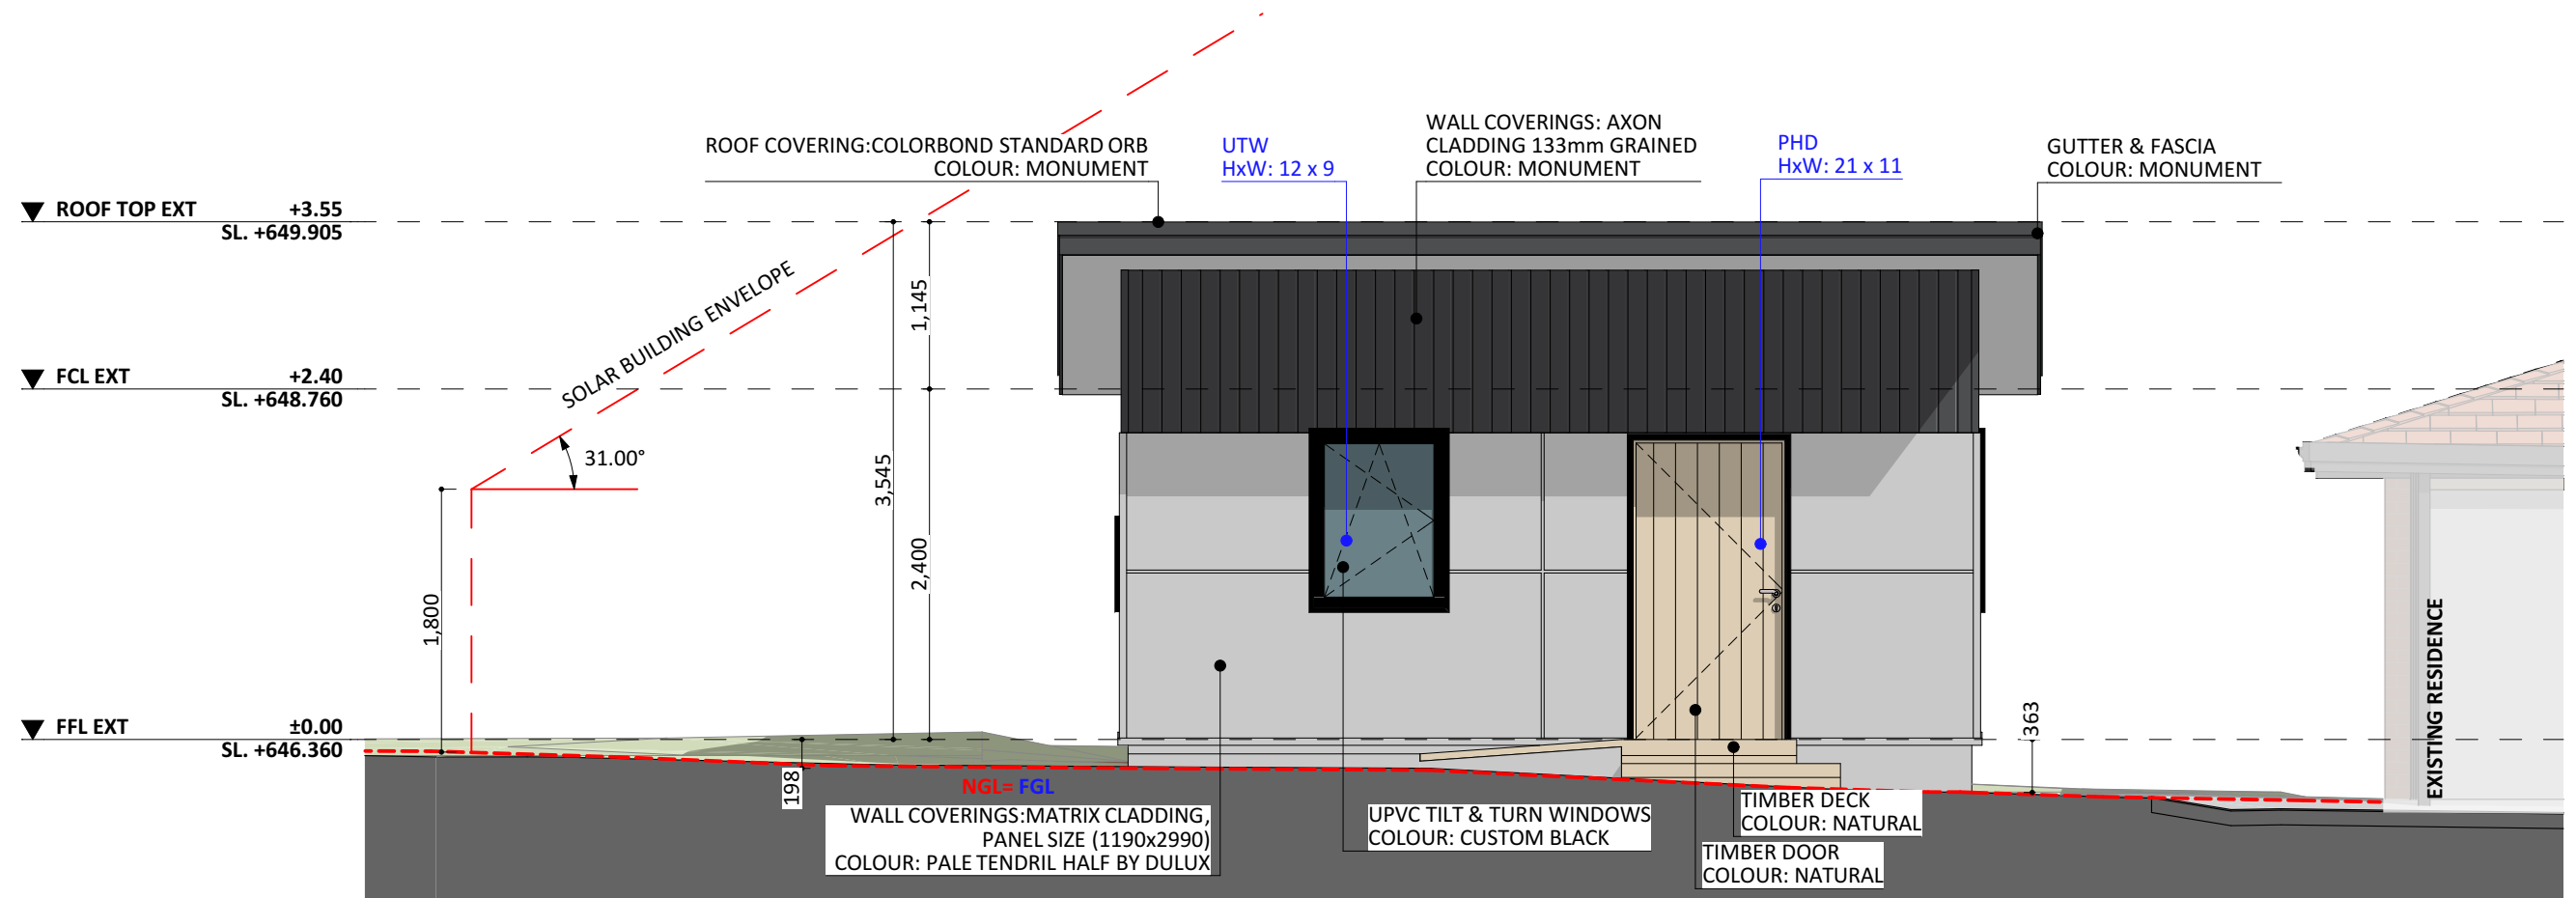


NORTH-EAST ELEV.

1:50

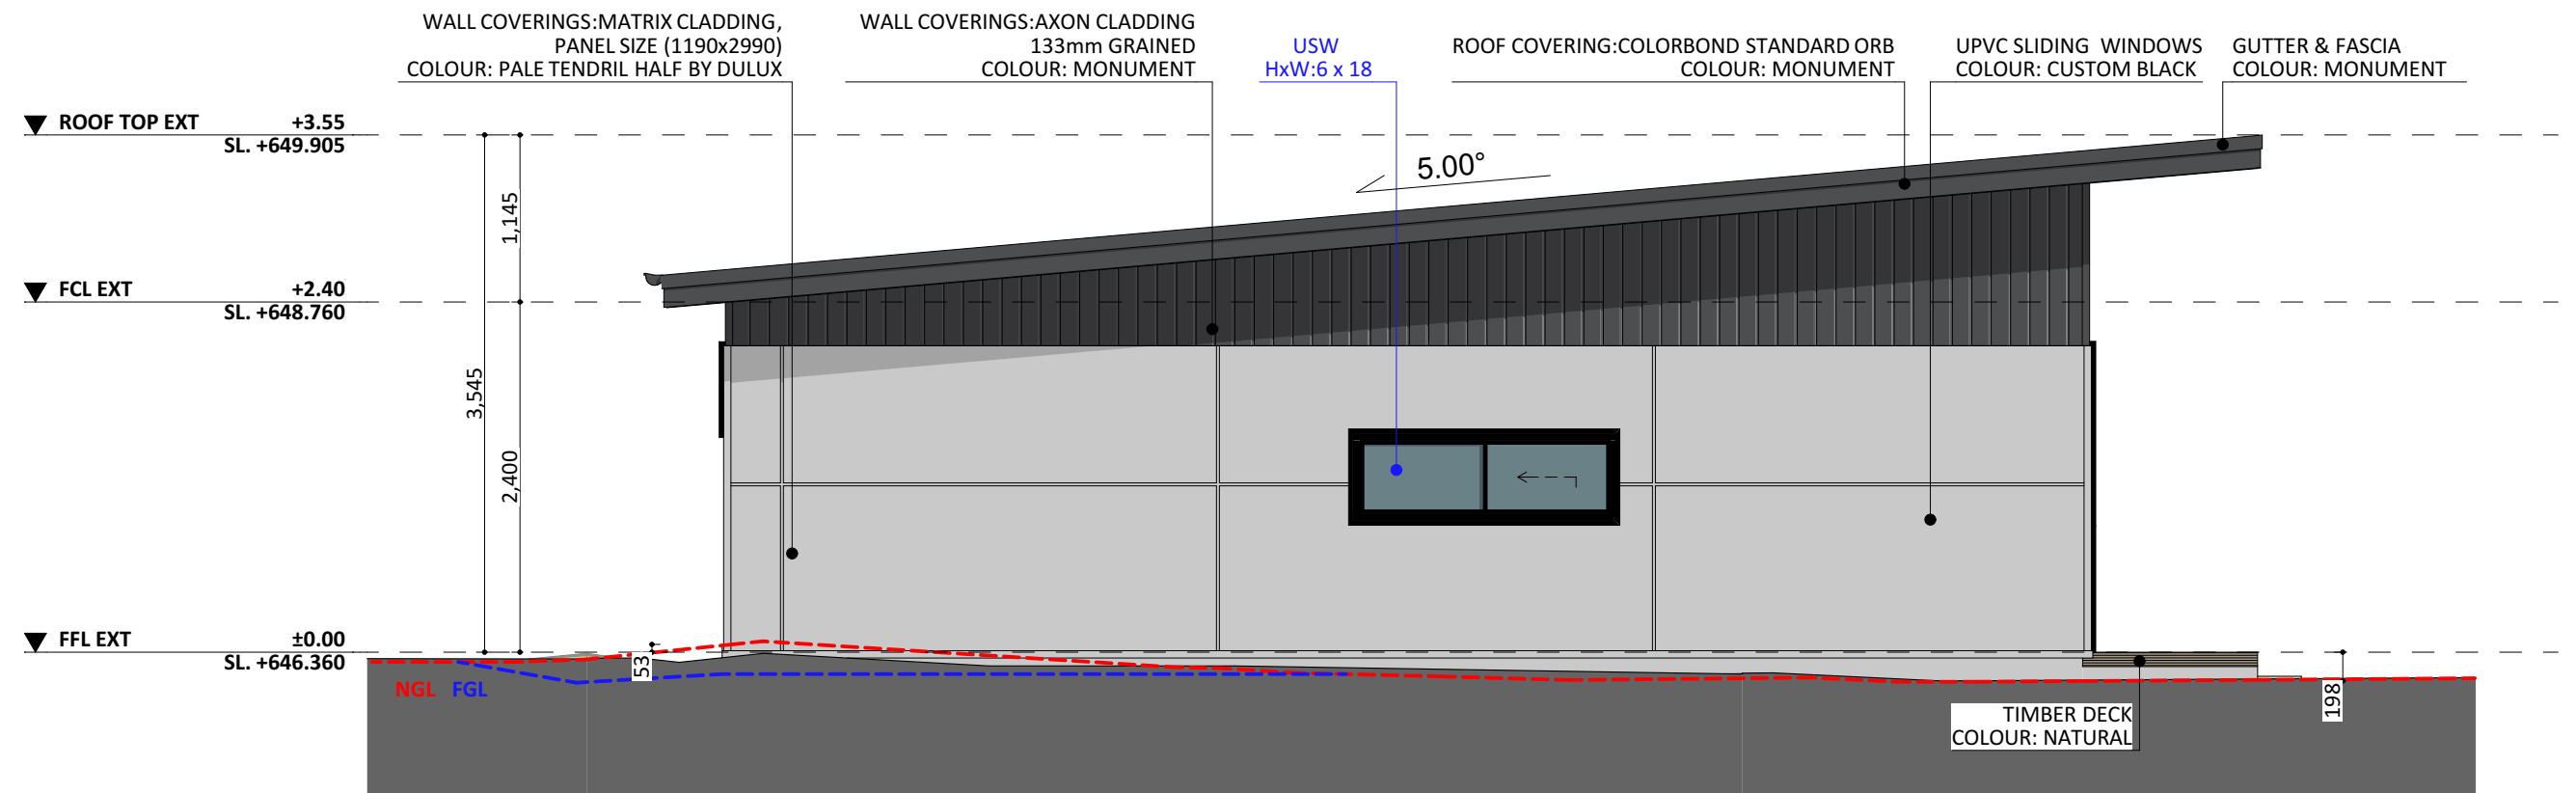

SOUTH-EAST ELEV.

1:50

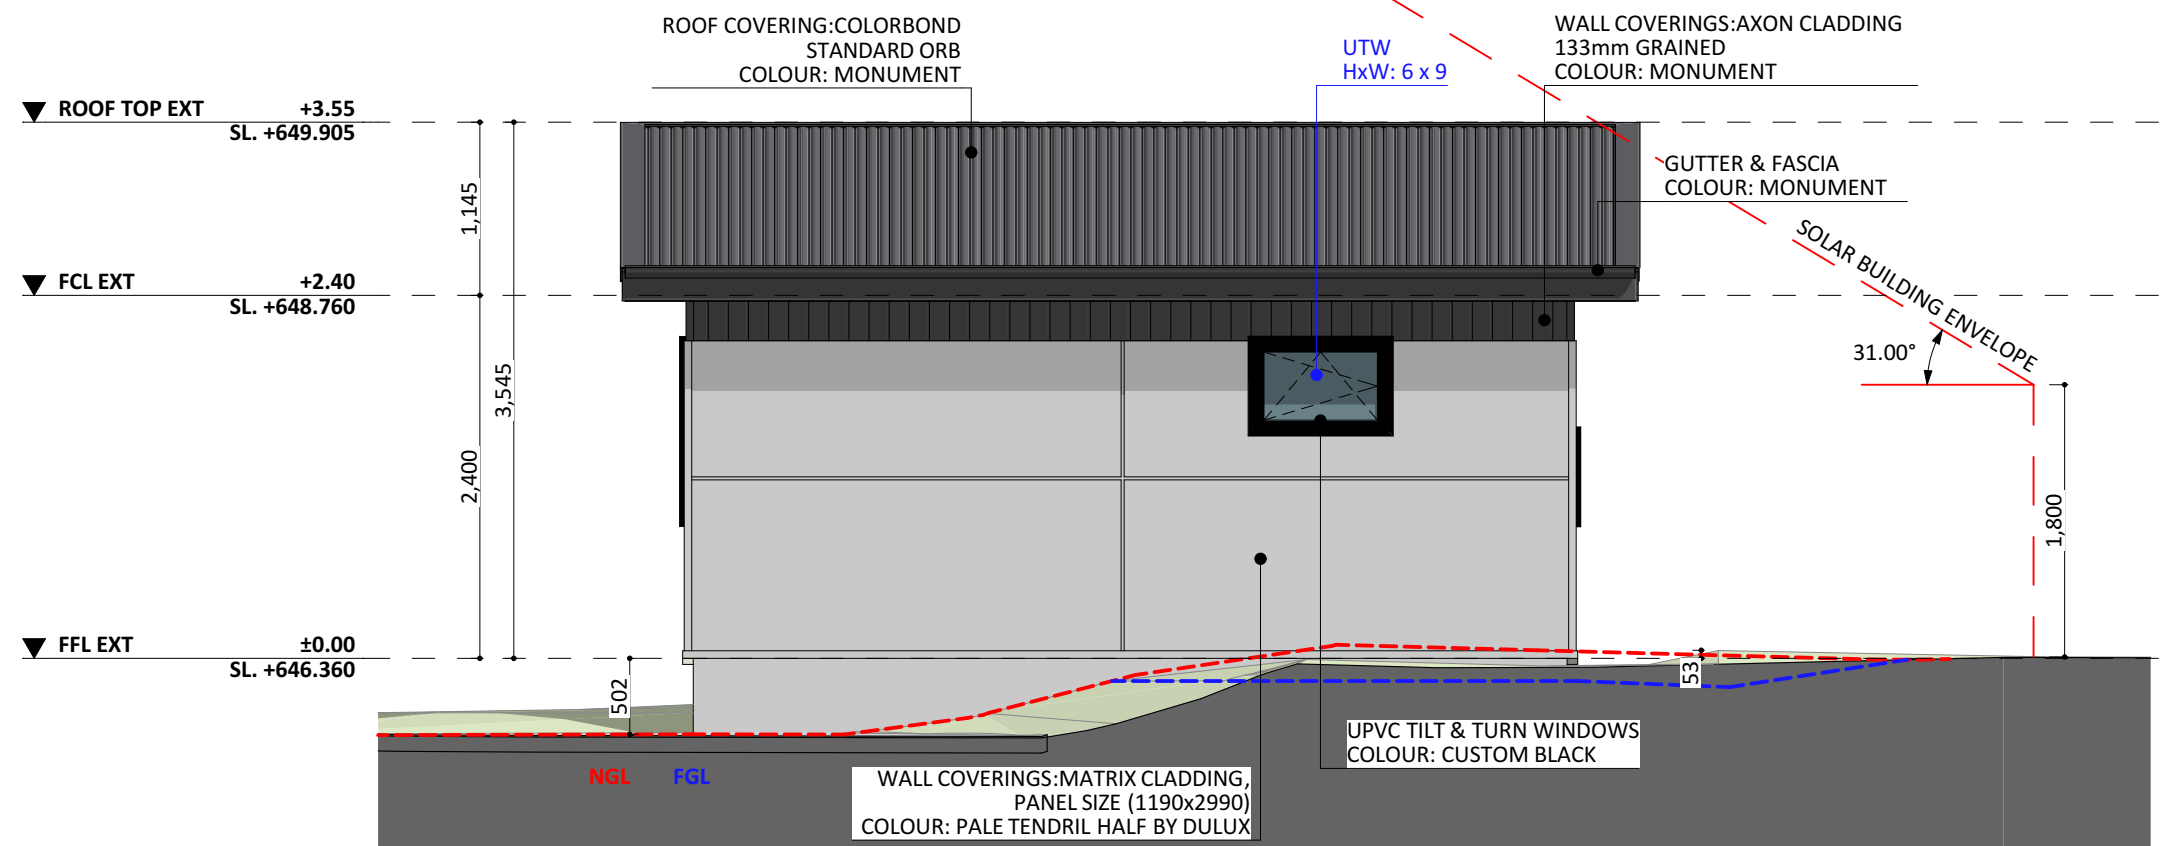

SOUTH-WEST ELEV.

1:50