


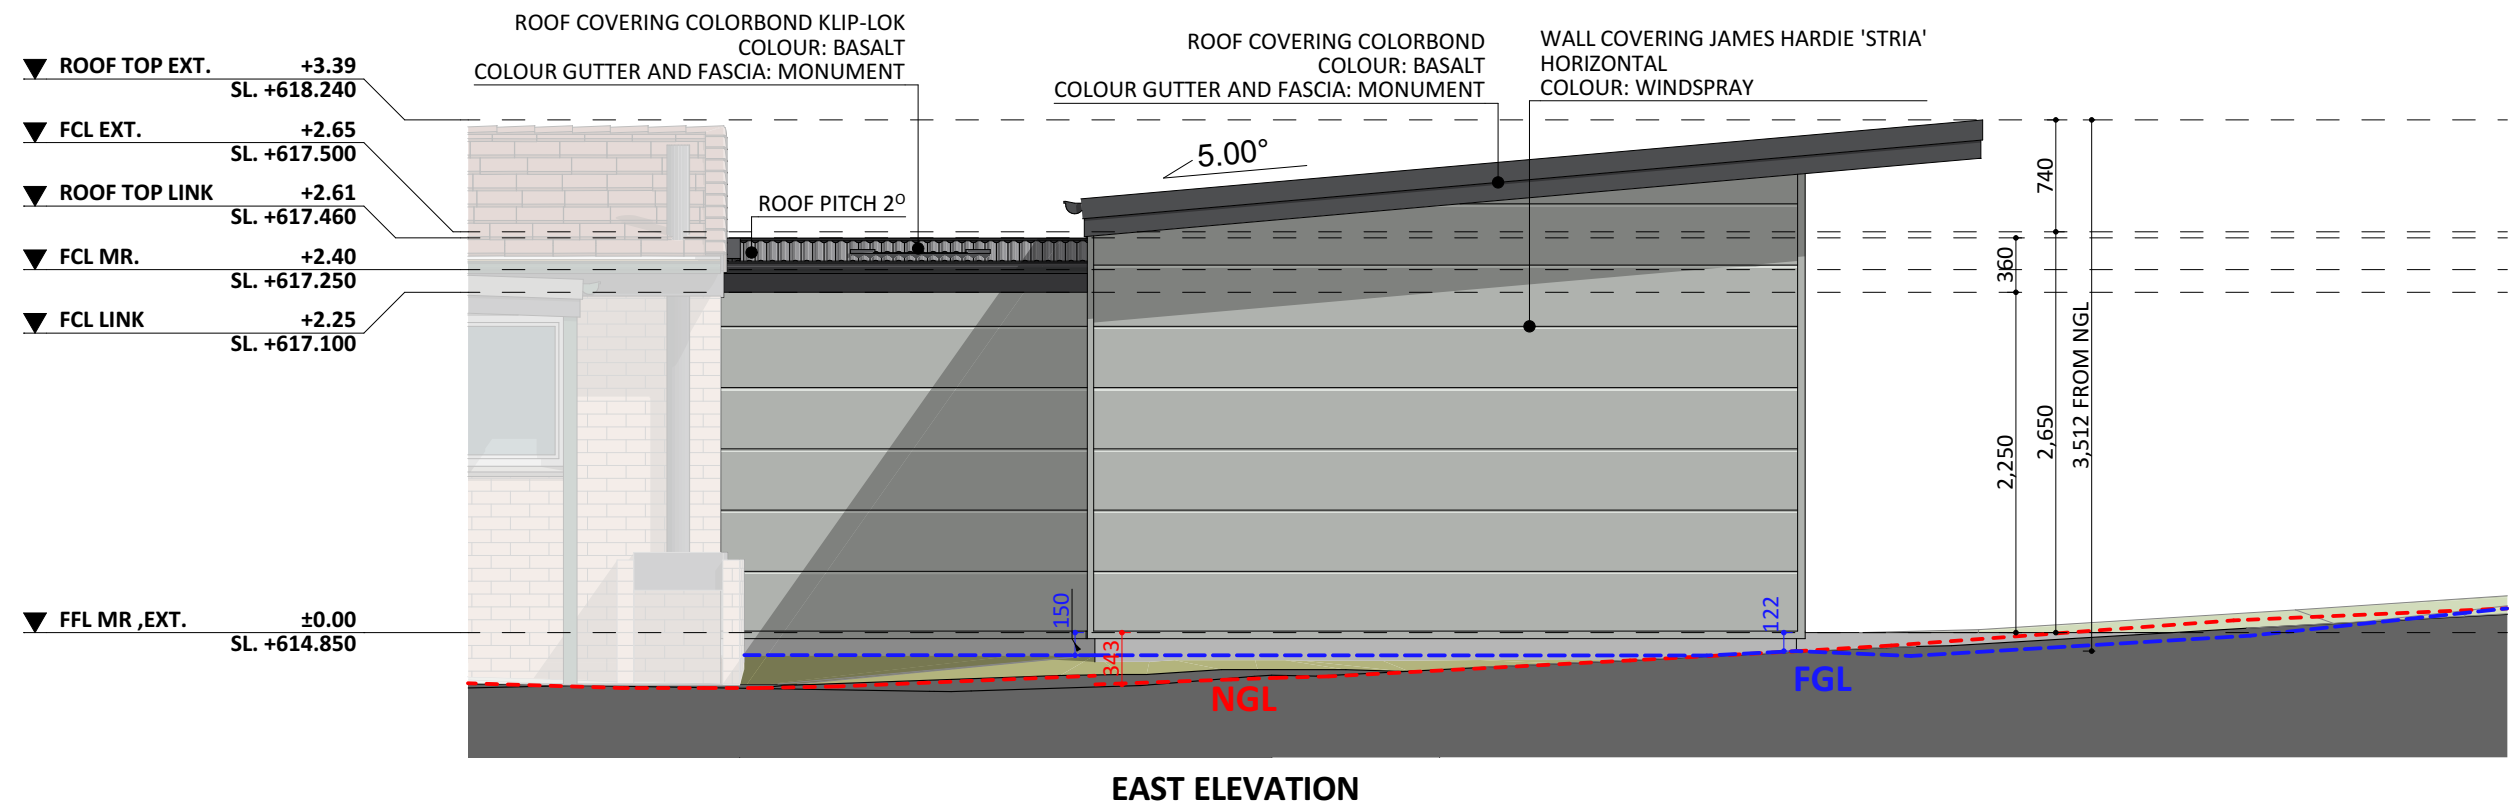


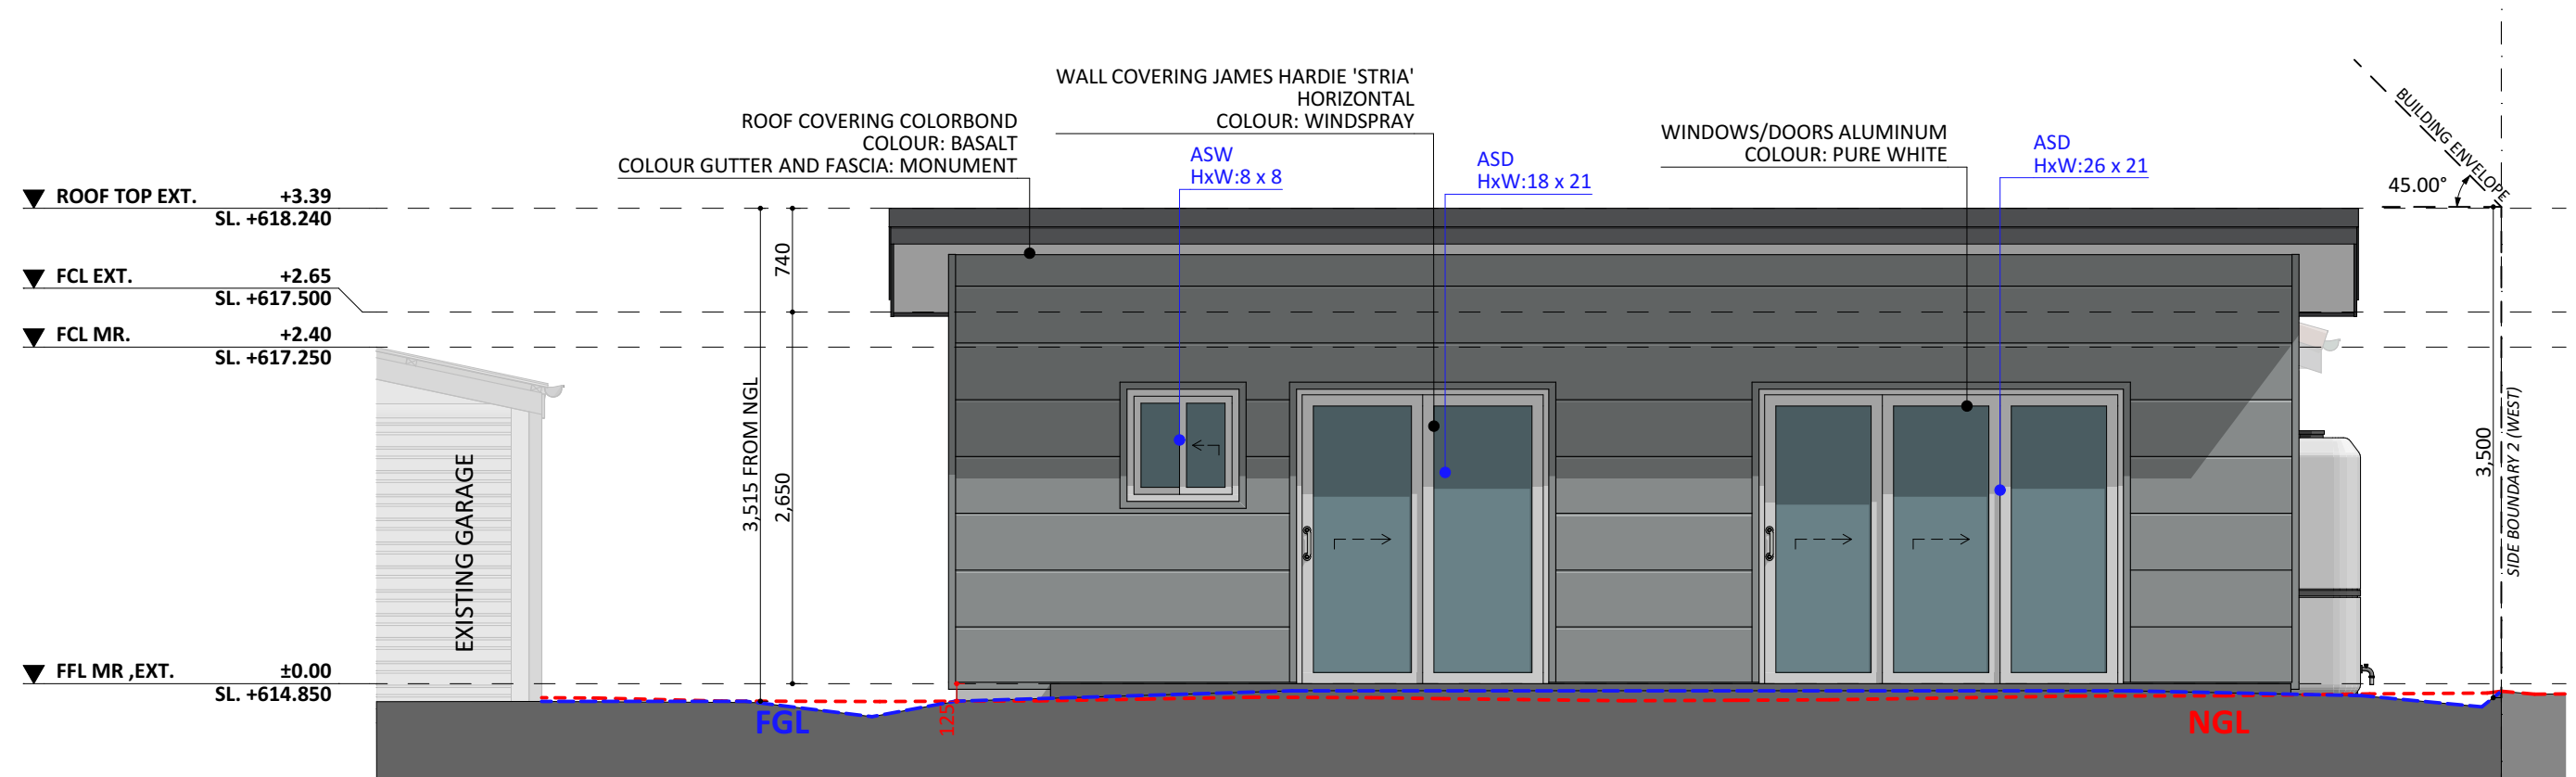

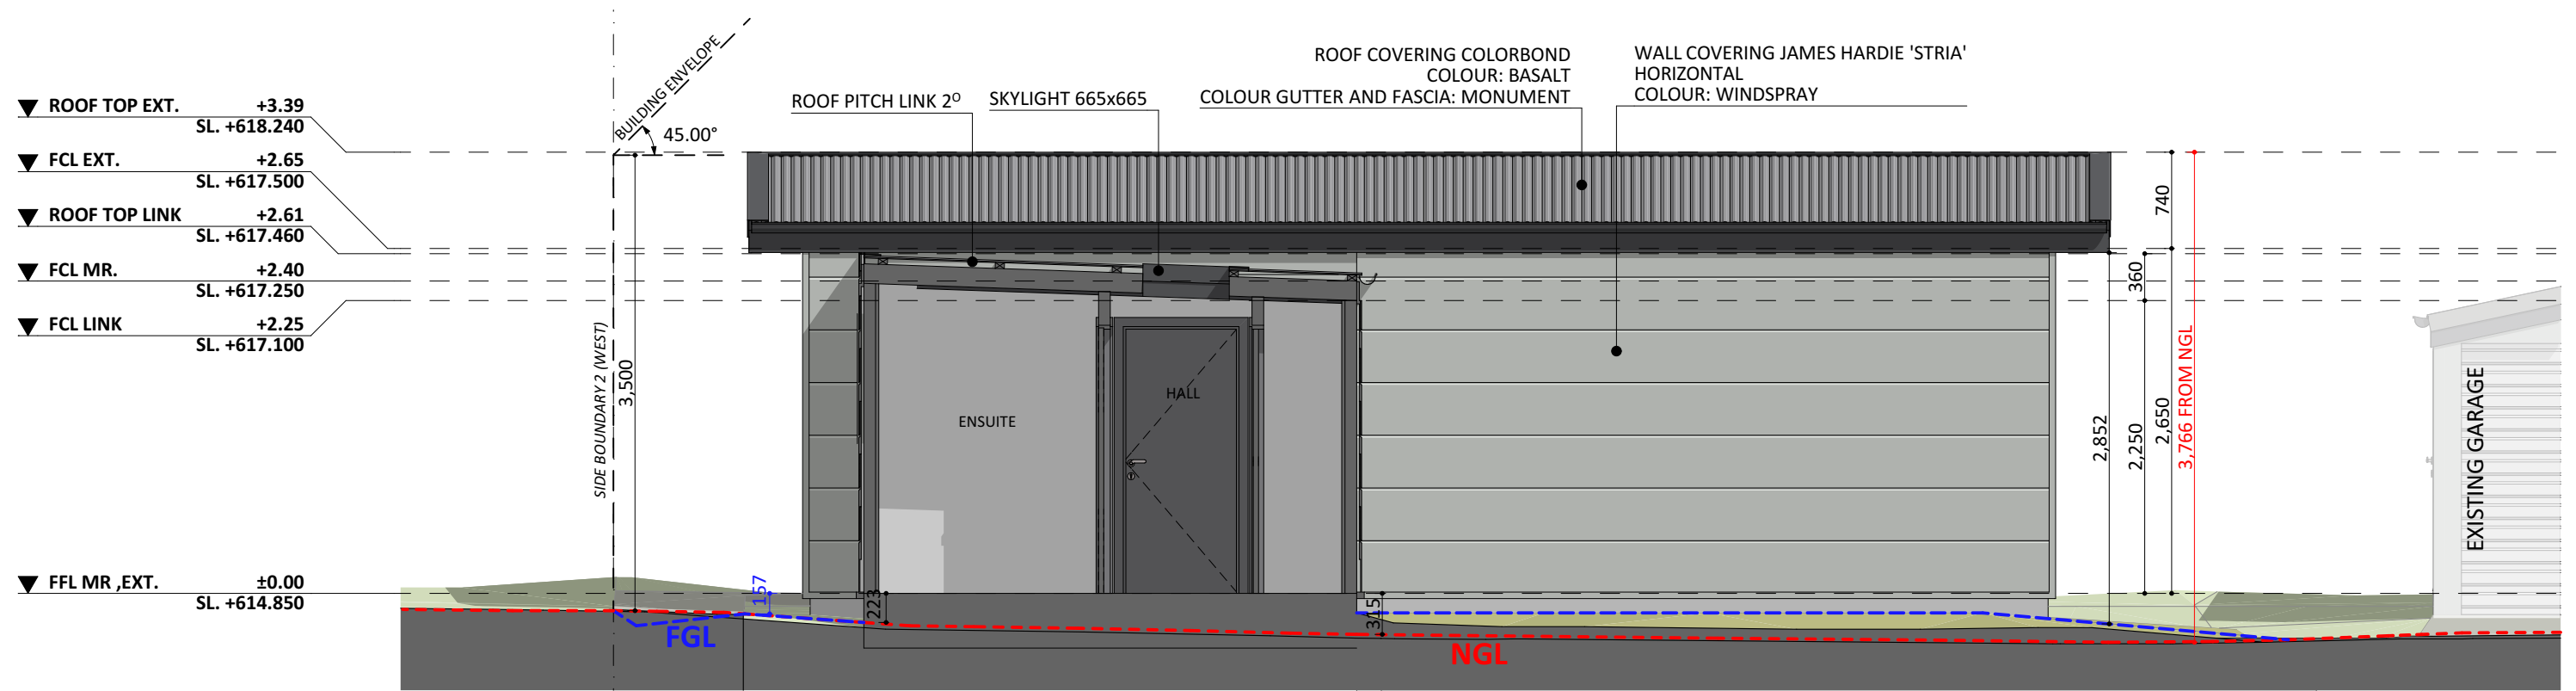

SOUTH ELEVATION

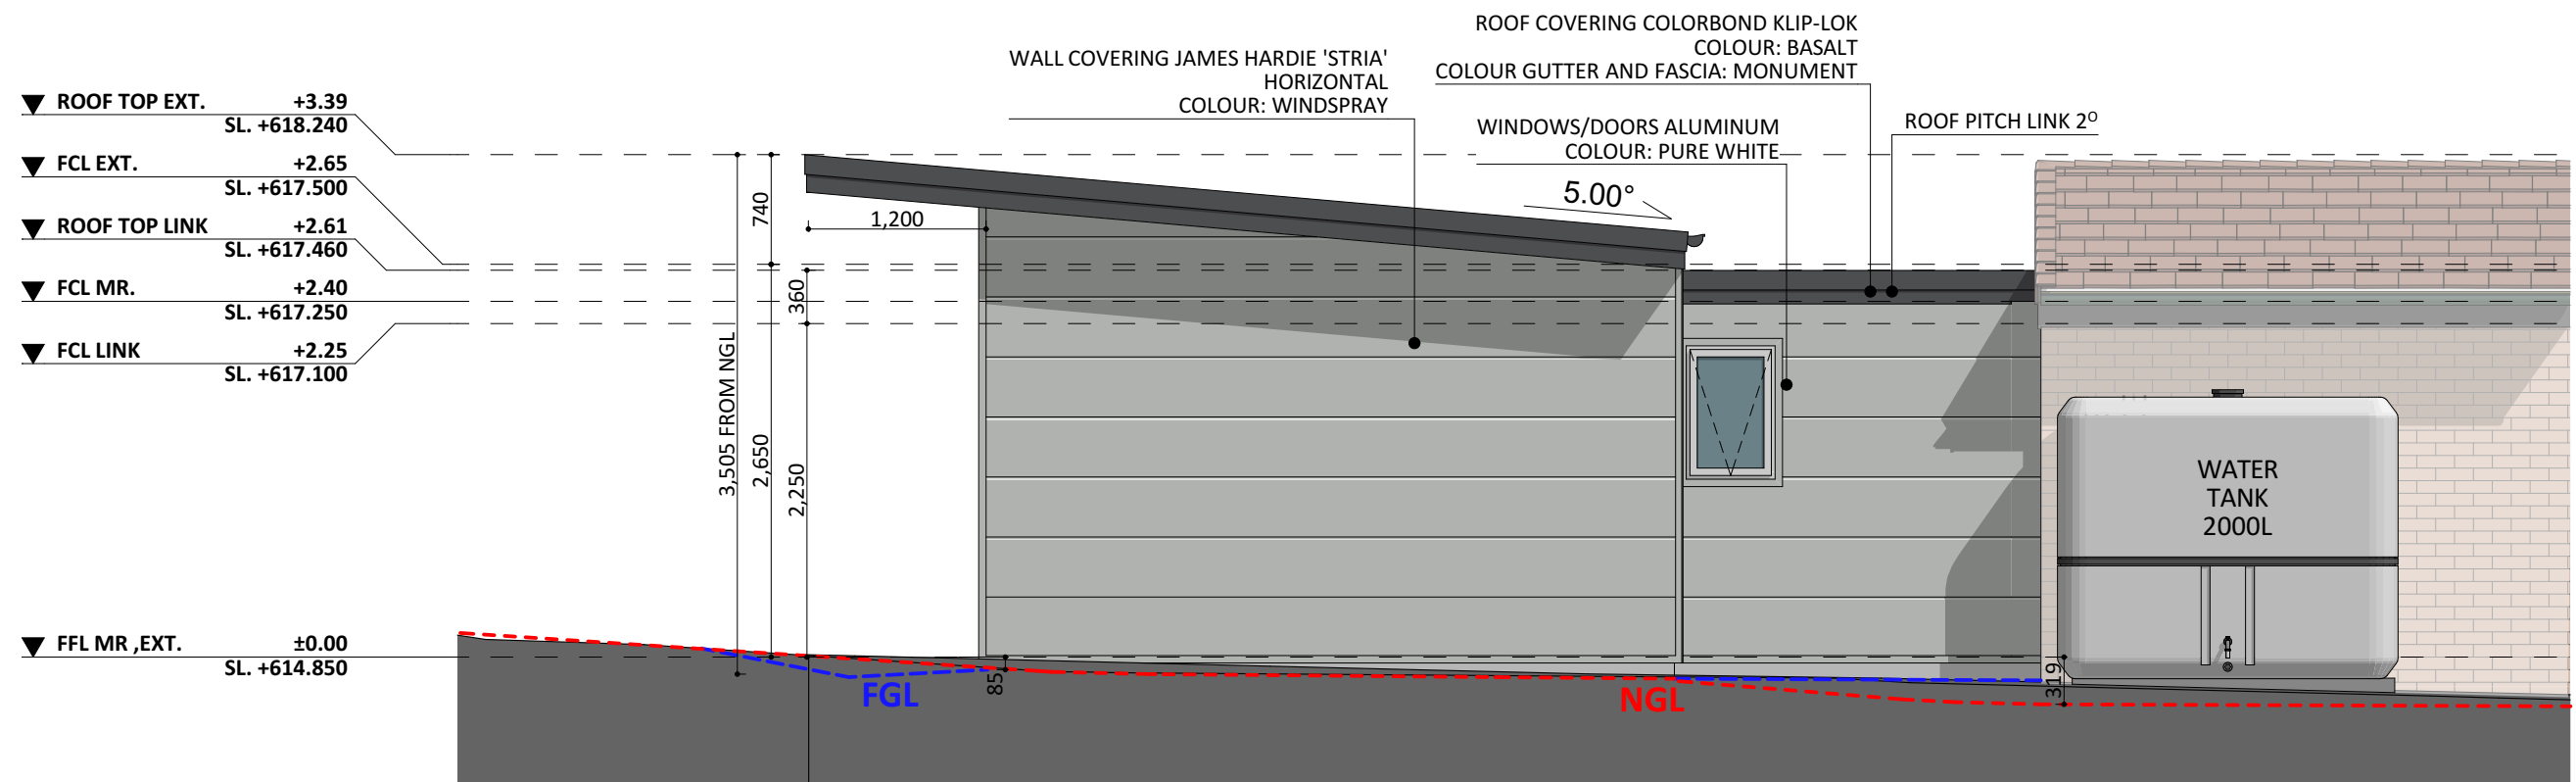

WEST ELEVATION