

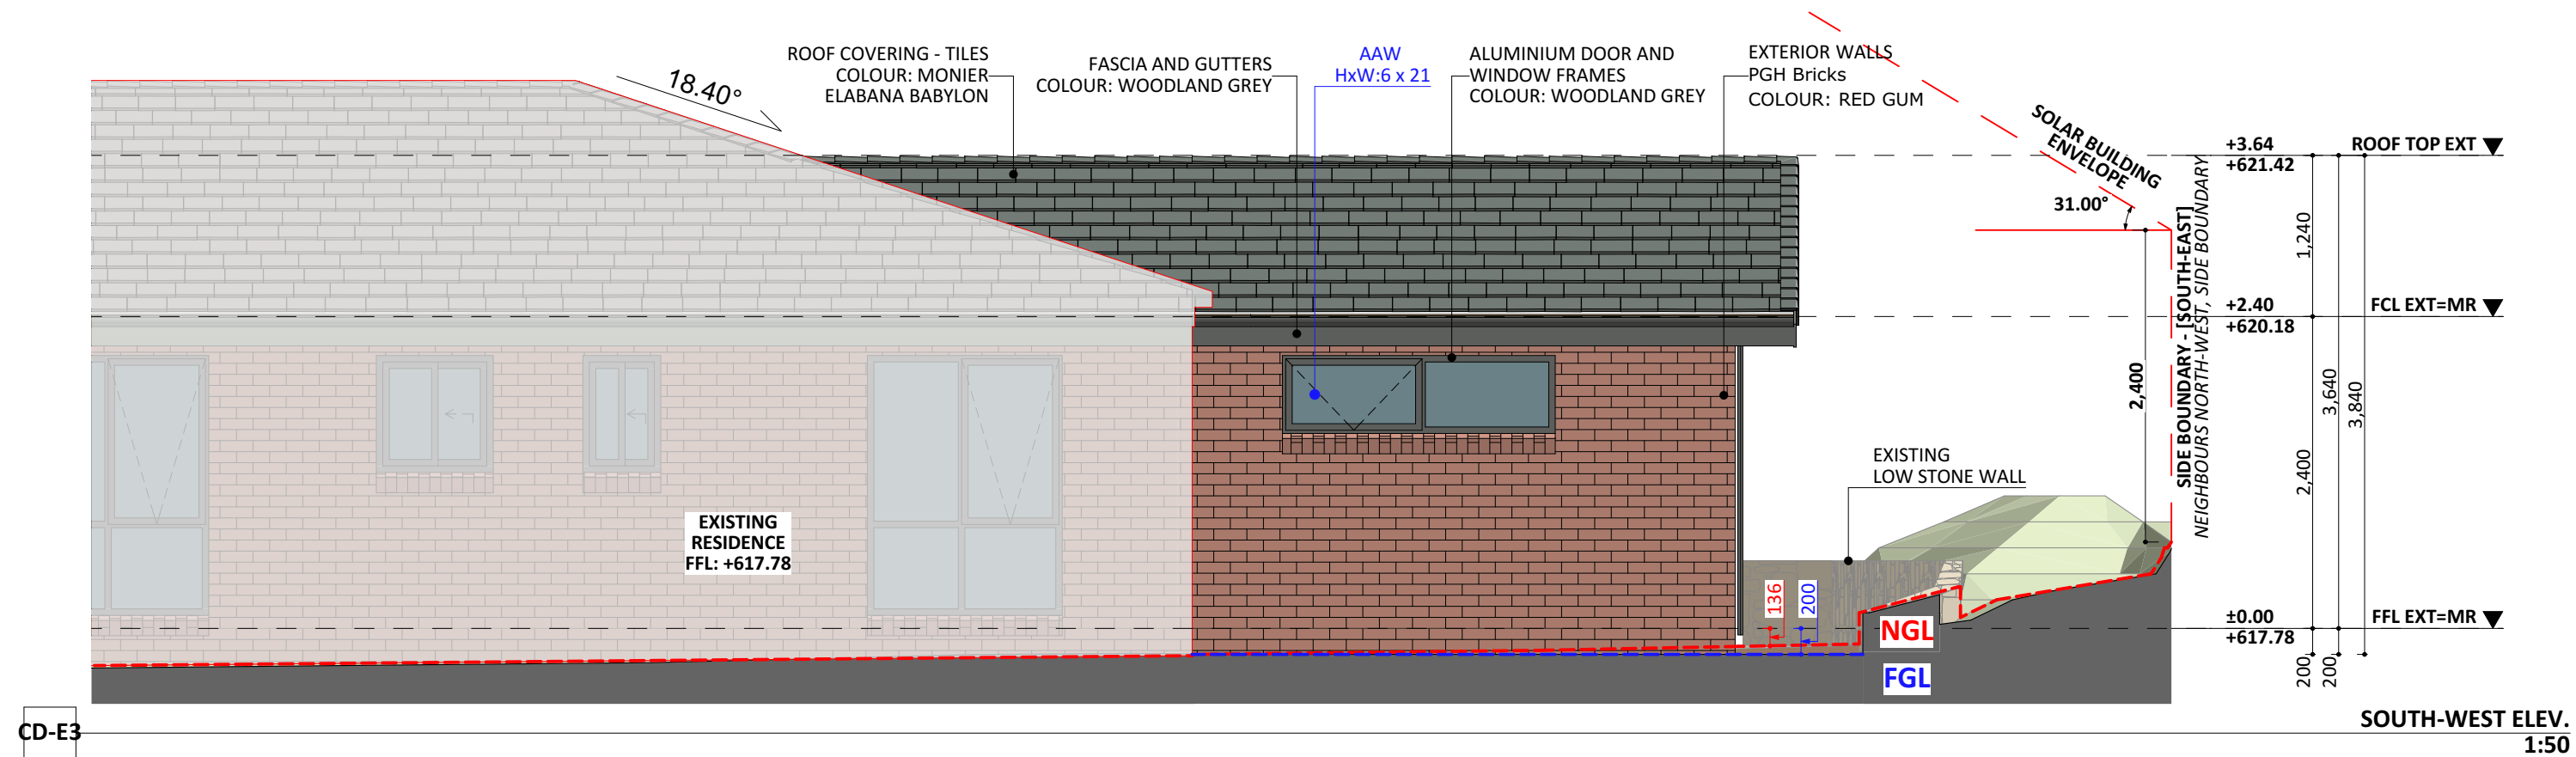


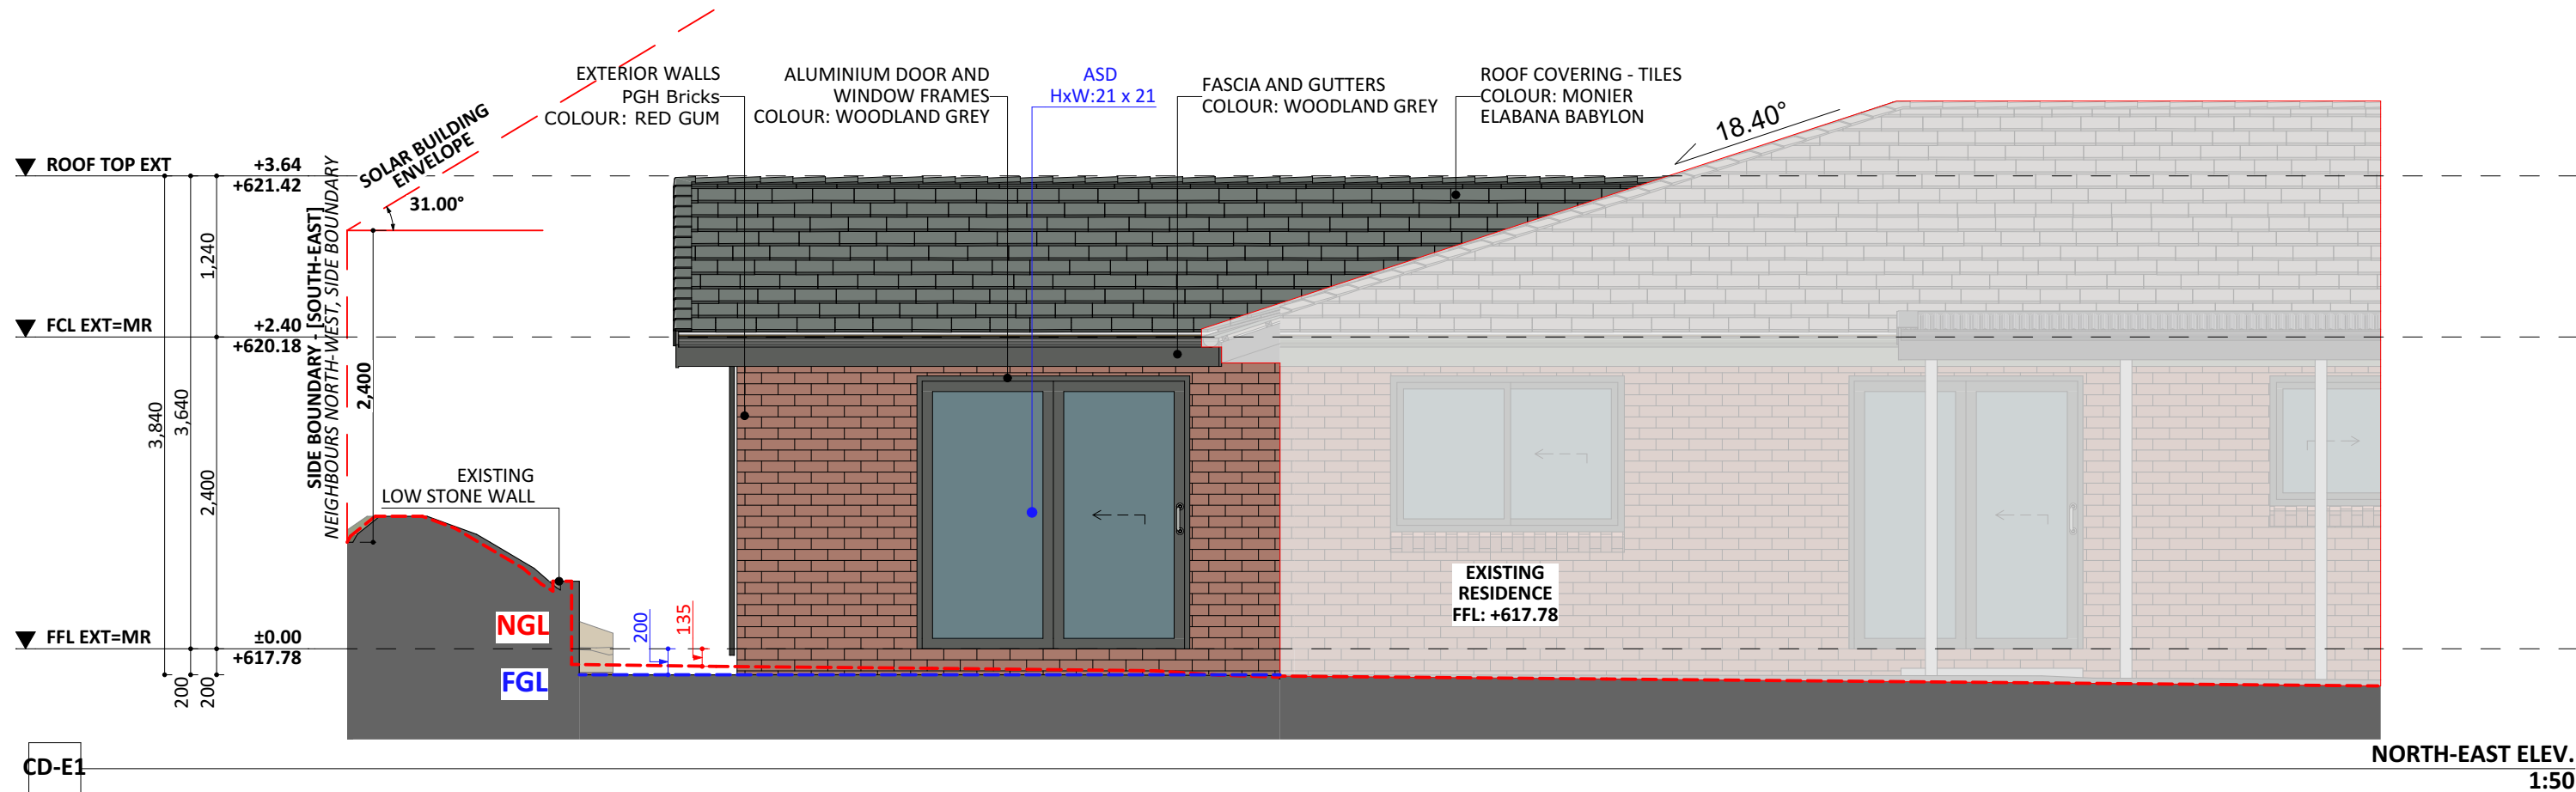

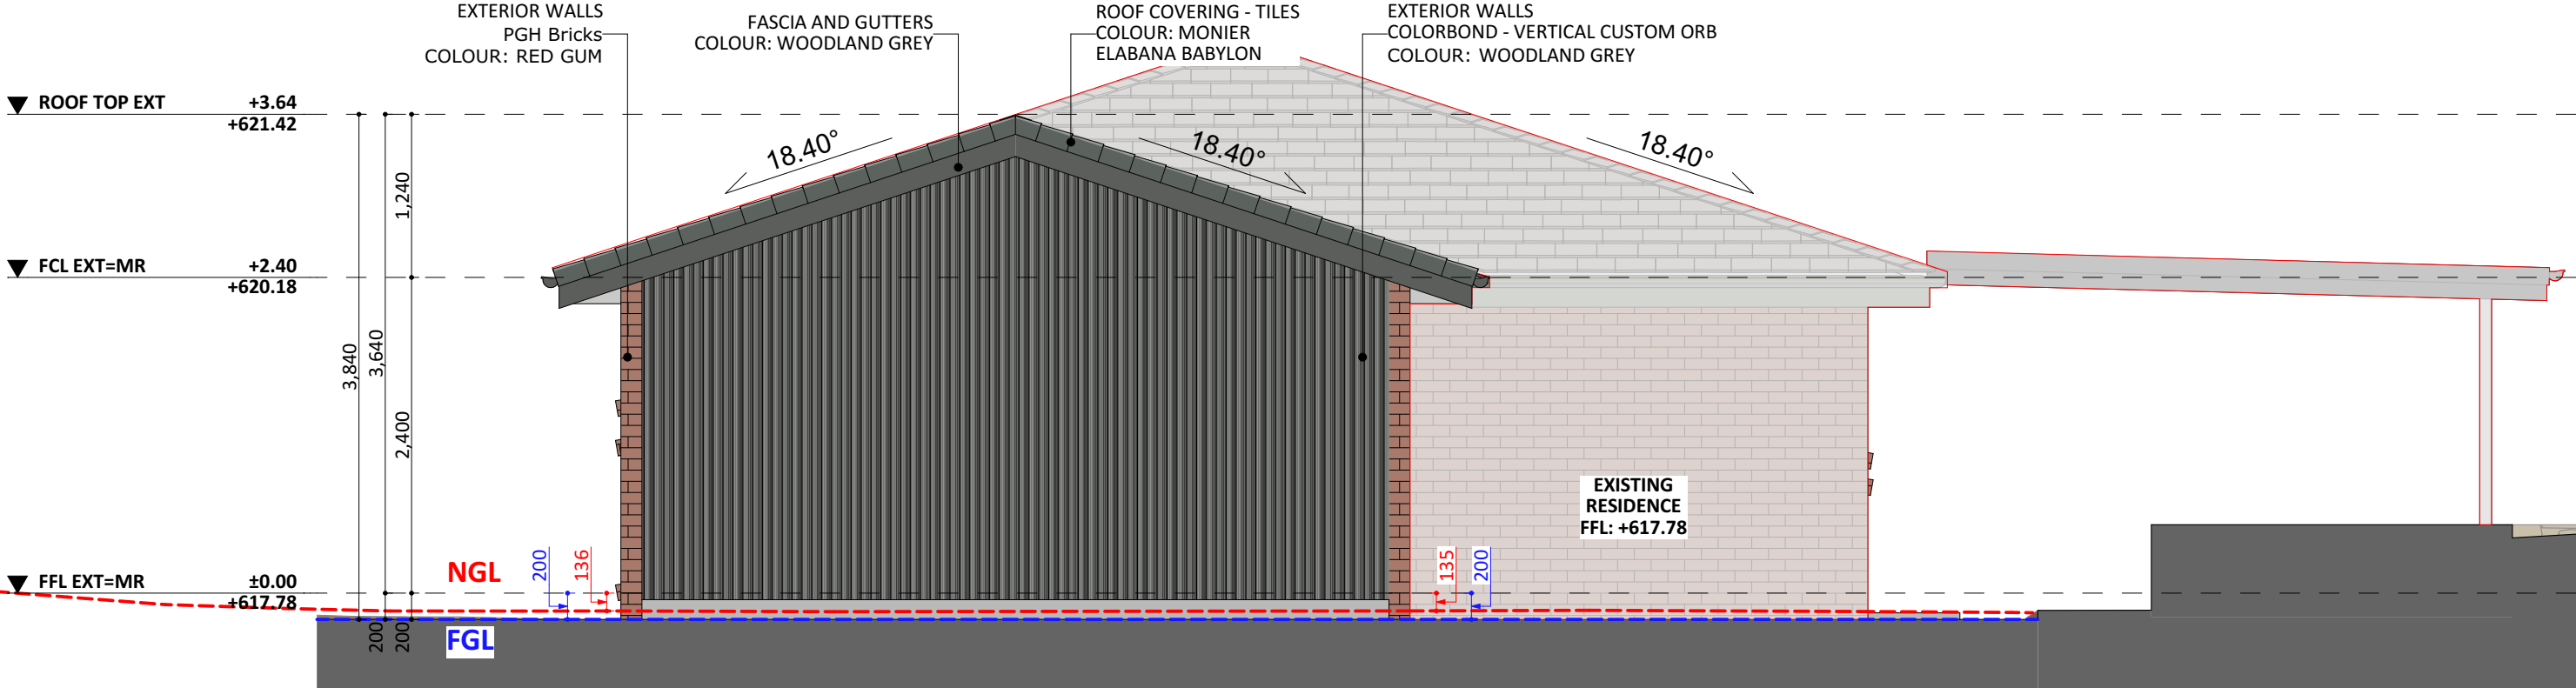

CD-E2 SOUTH-EAST ELEV. 1:50