




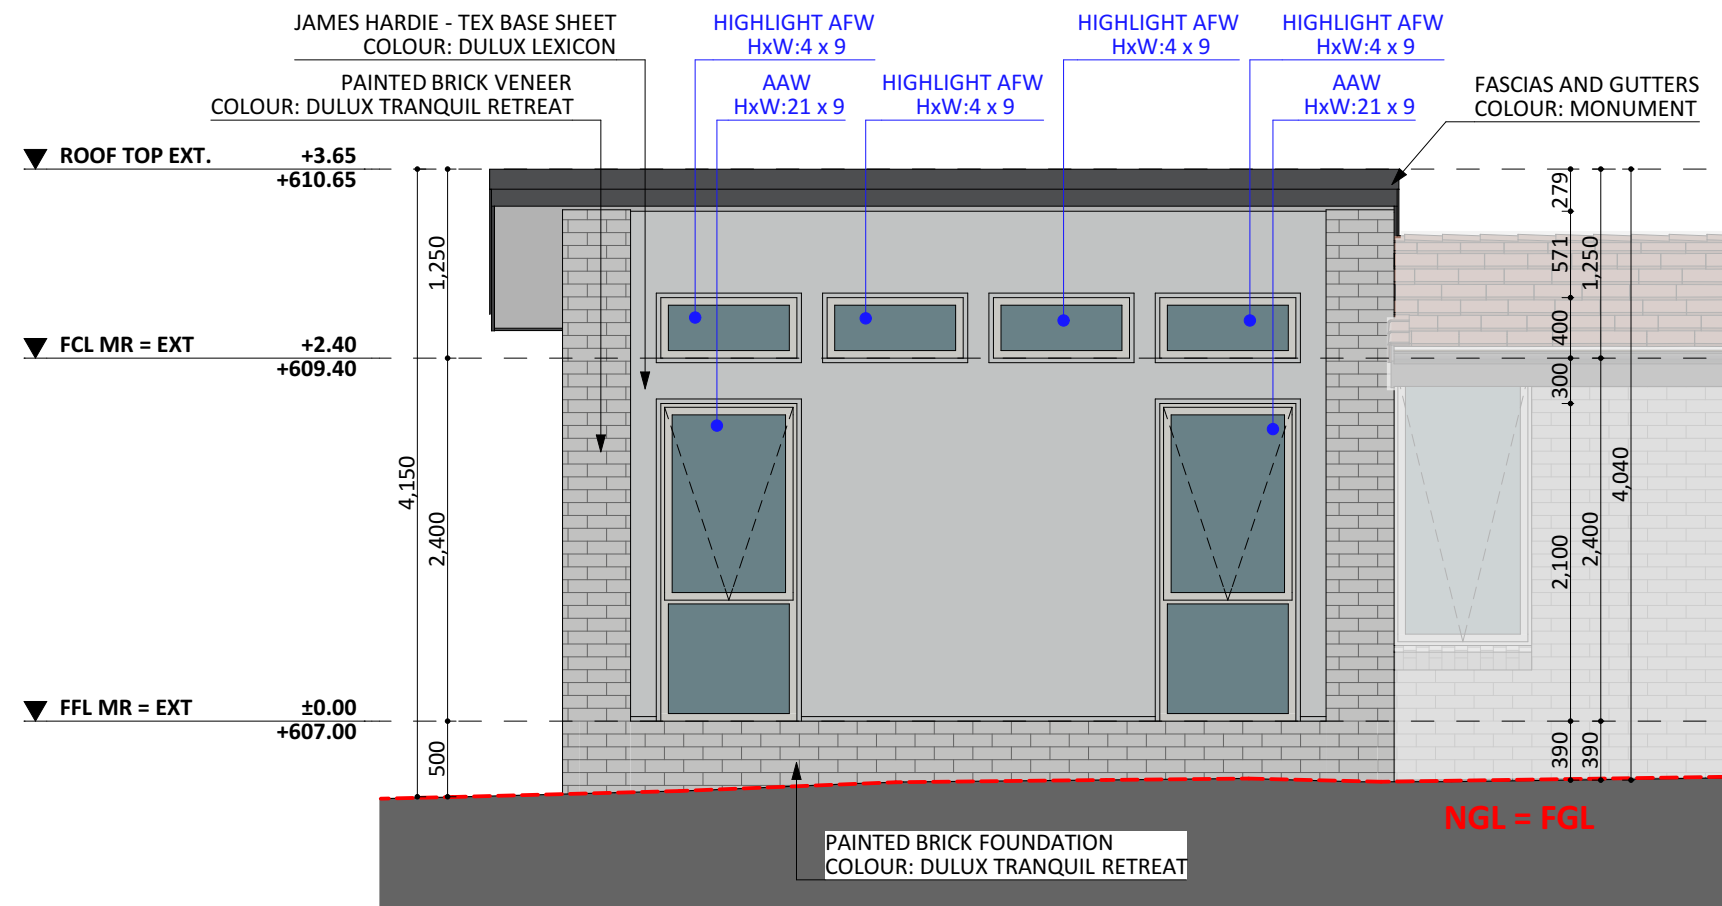


NORTH ELEV. - EXT

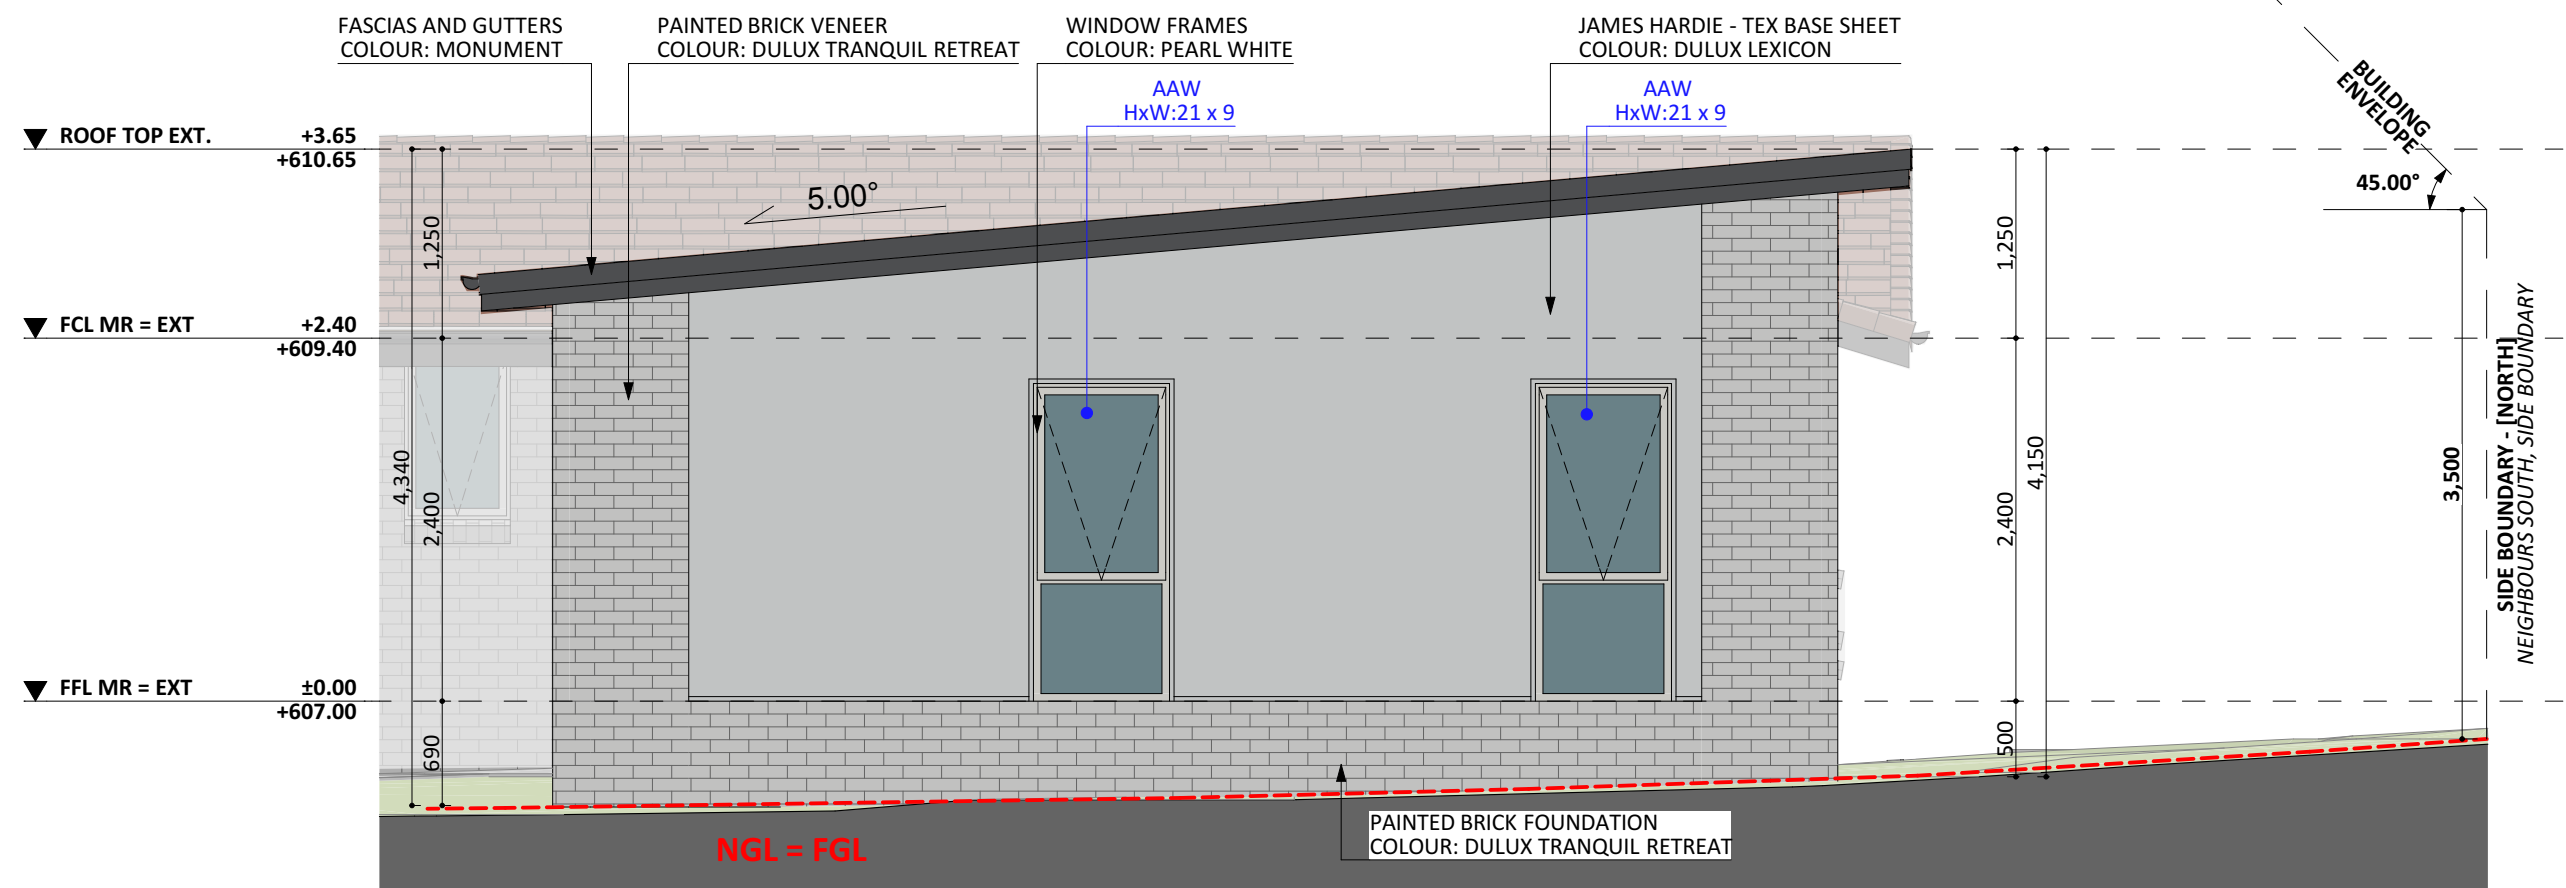

EAST ELEV.- EXT

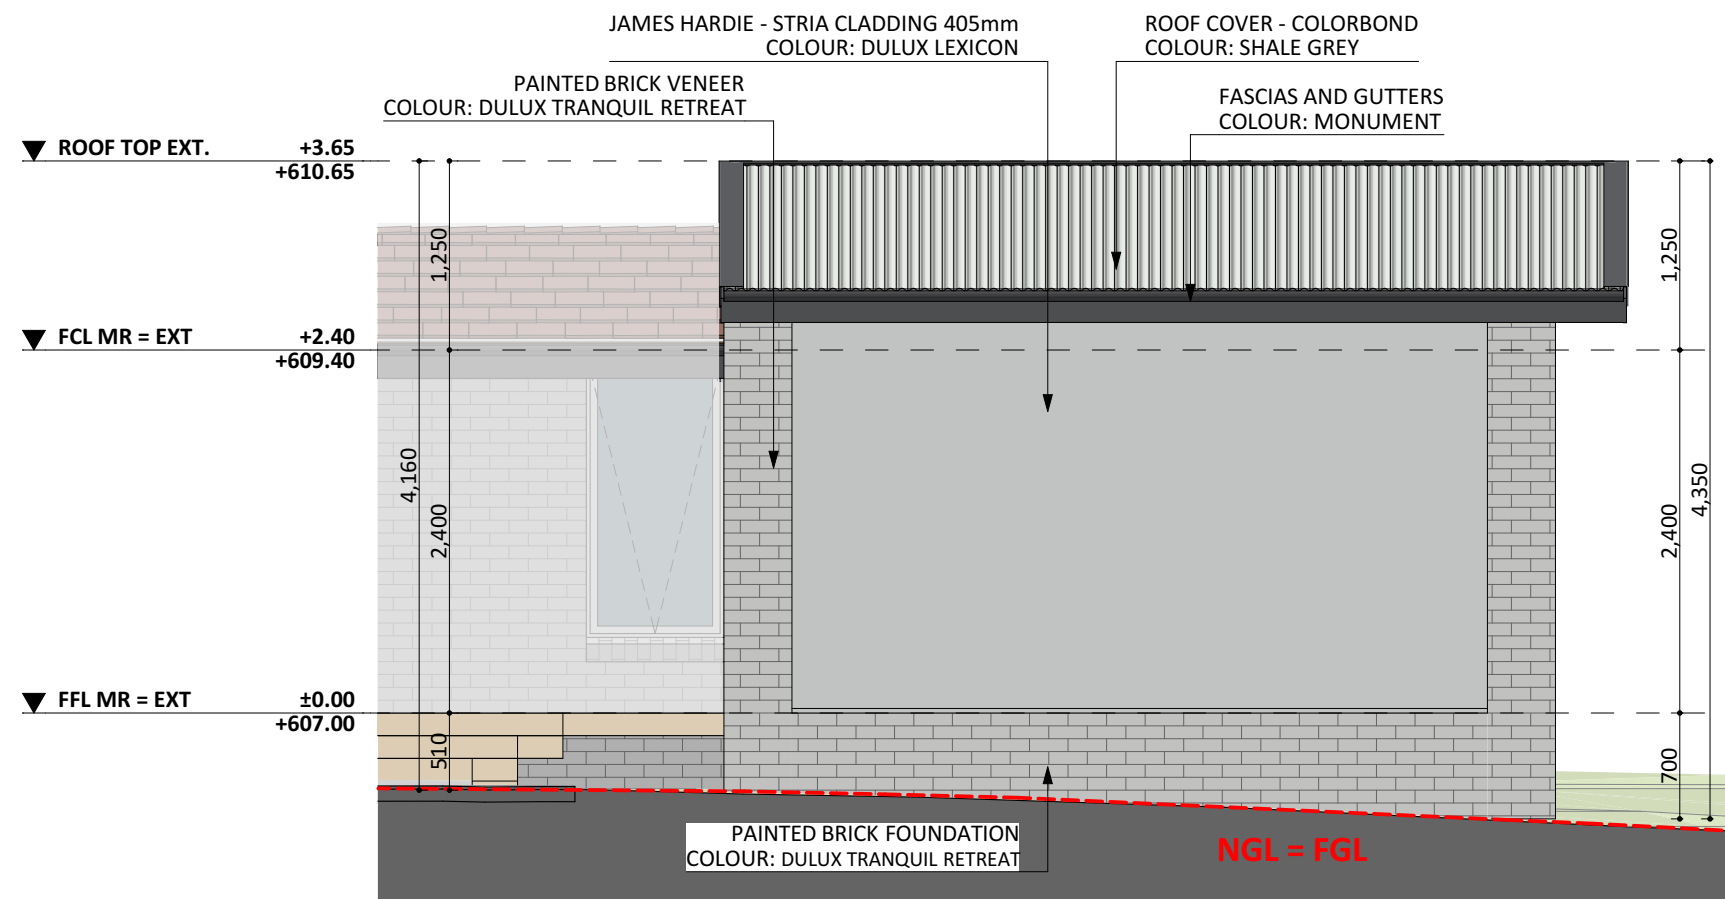

SOUTH ELEV. - EXT

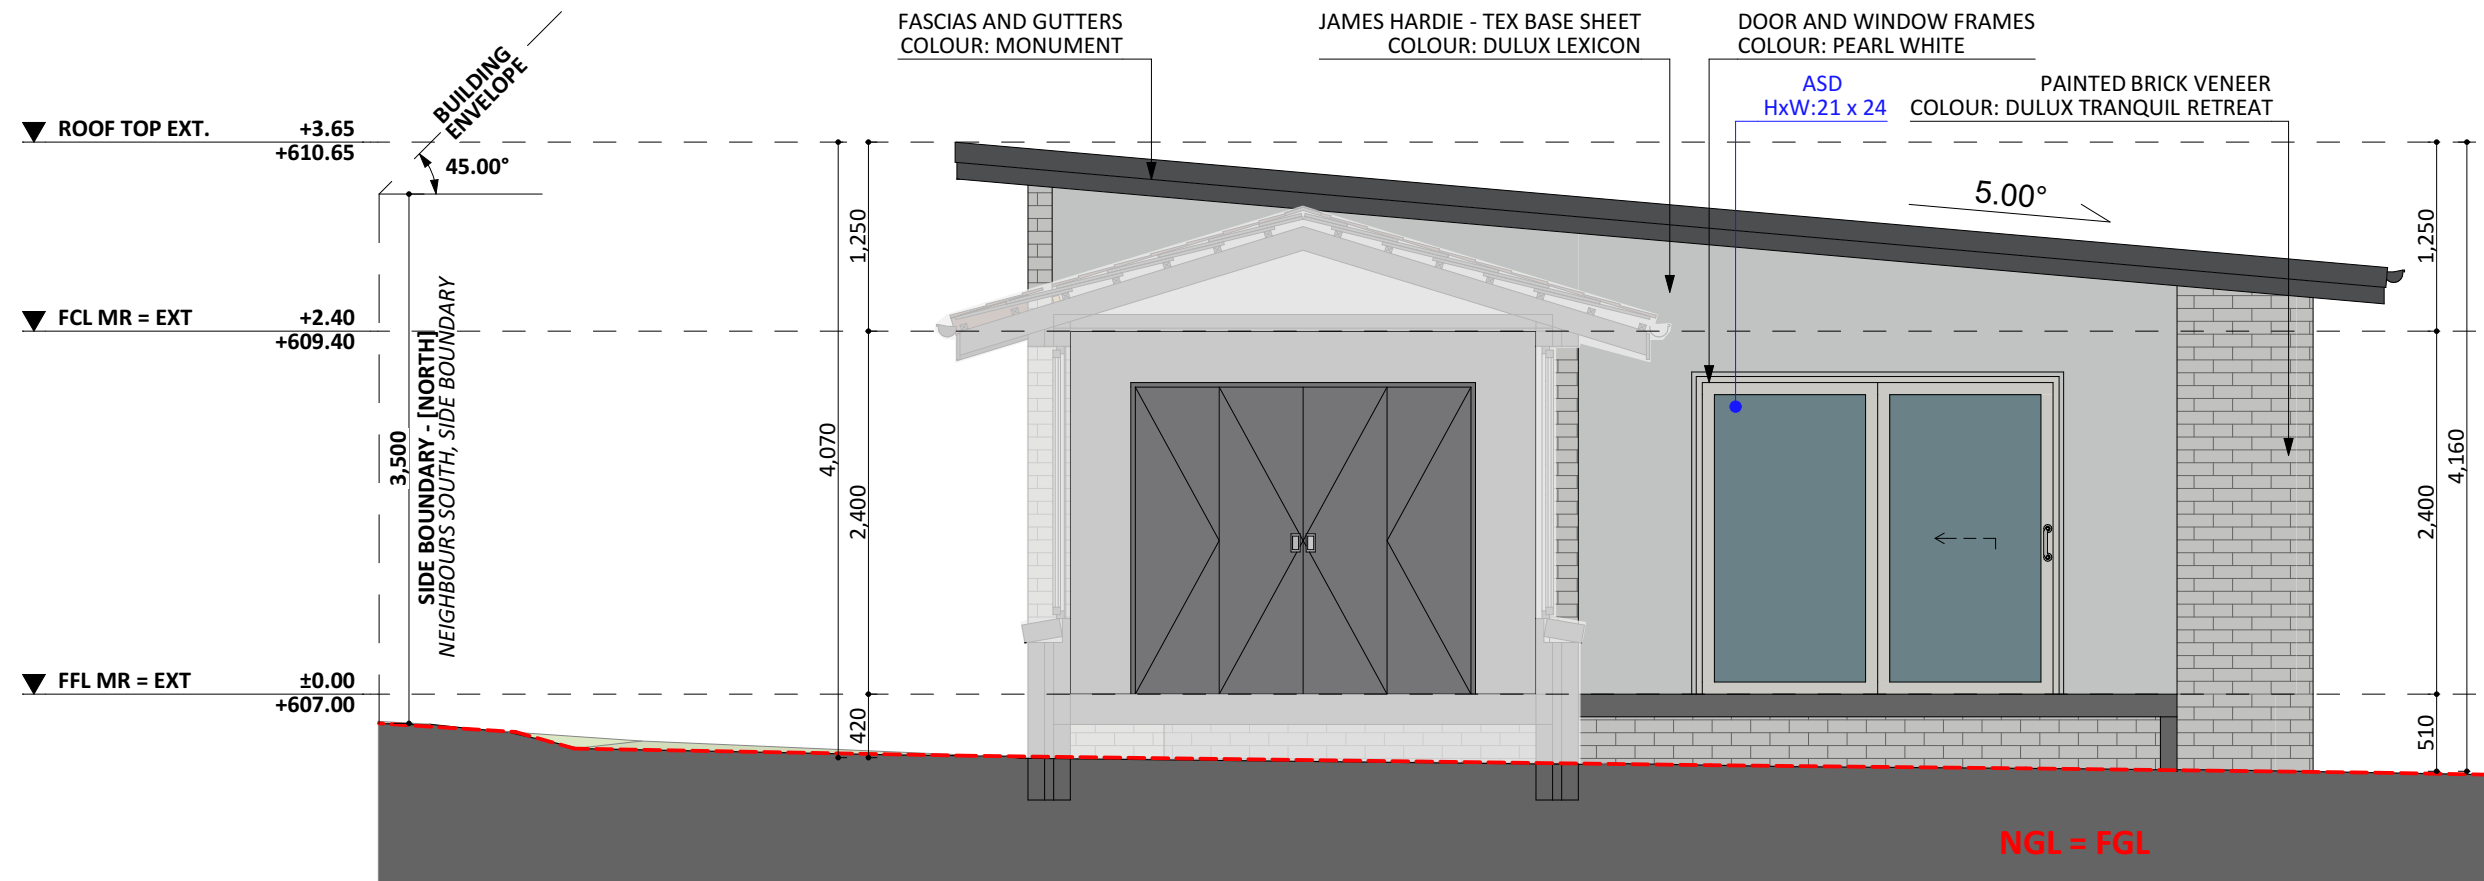

WEST ELEV.- EXT