


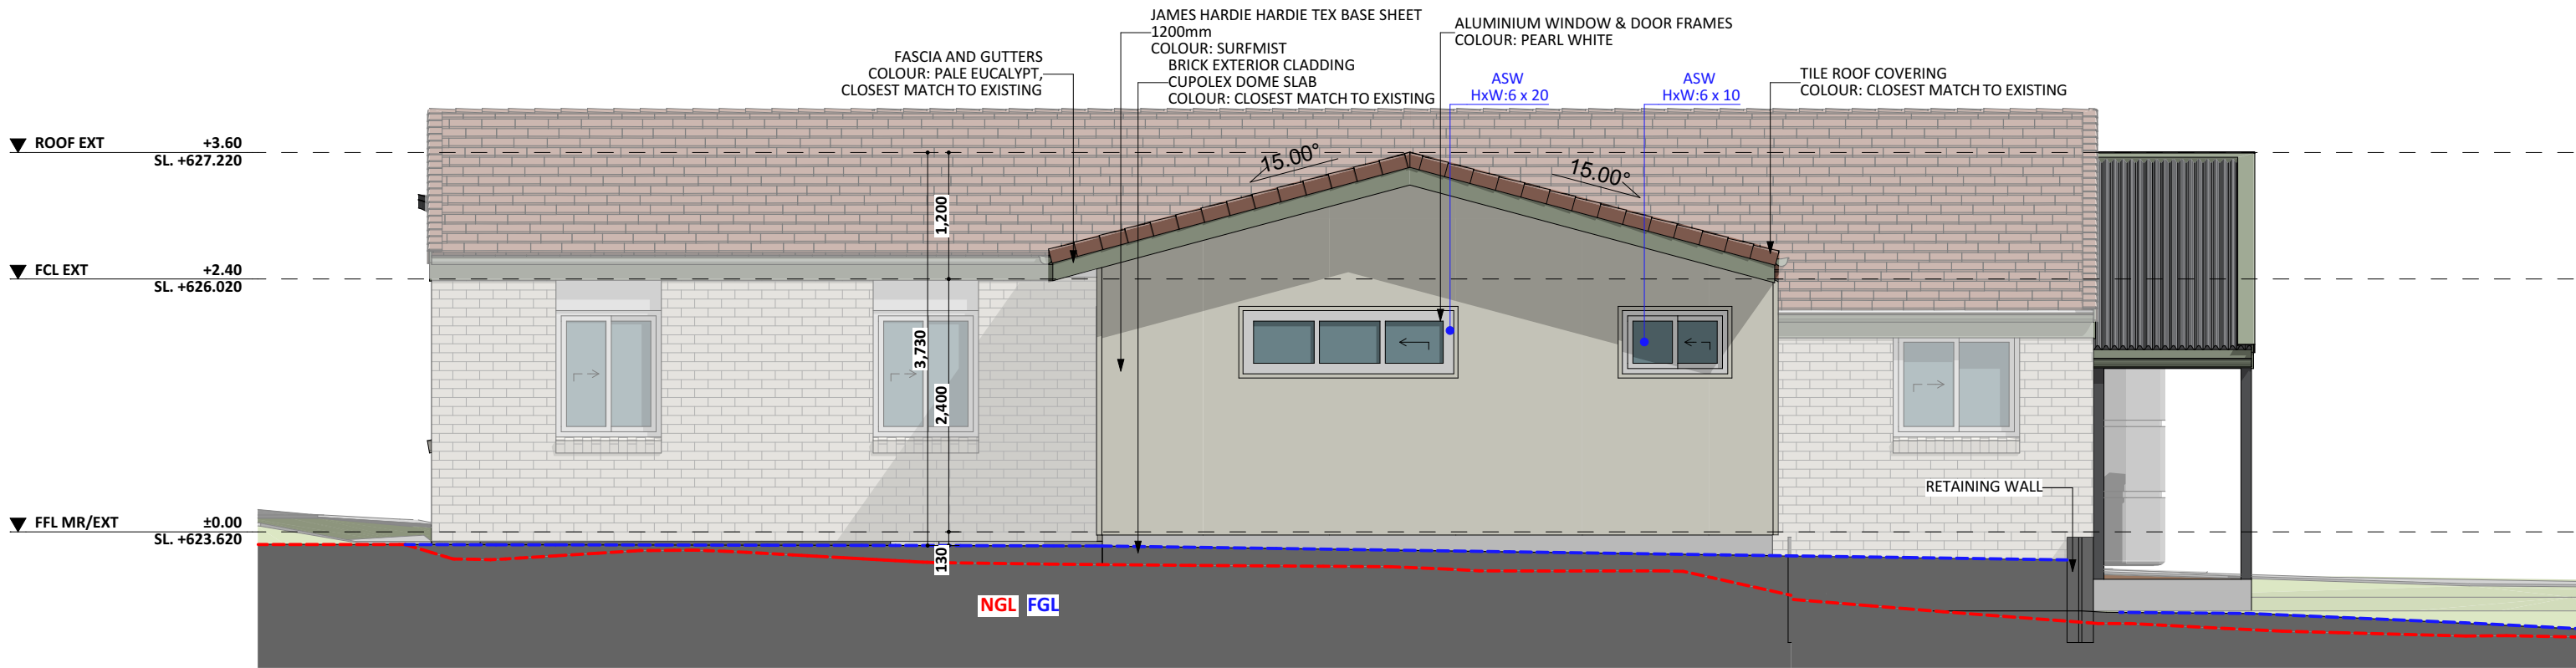

WEST ELEV.

1:60

