


NORTH-WEST ELEVATION

NORTH-EAST ELEVATION

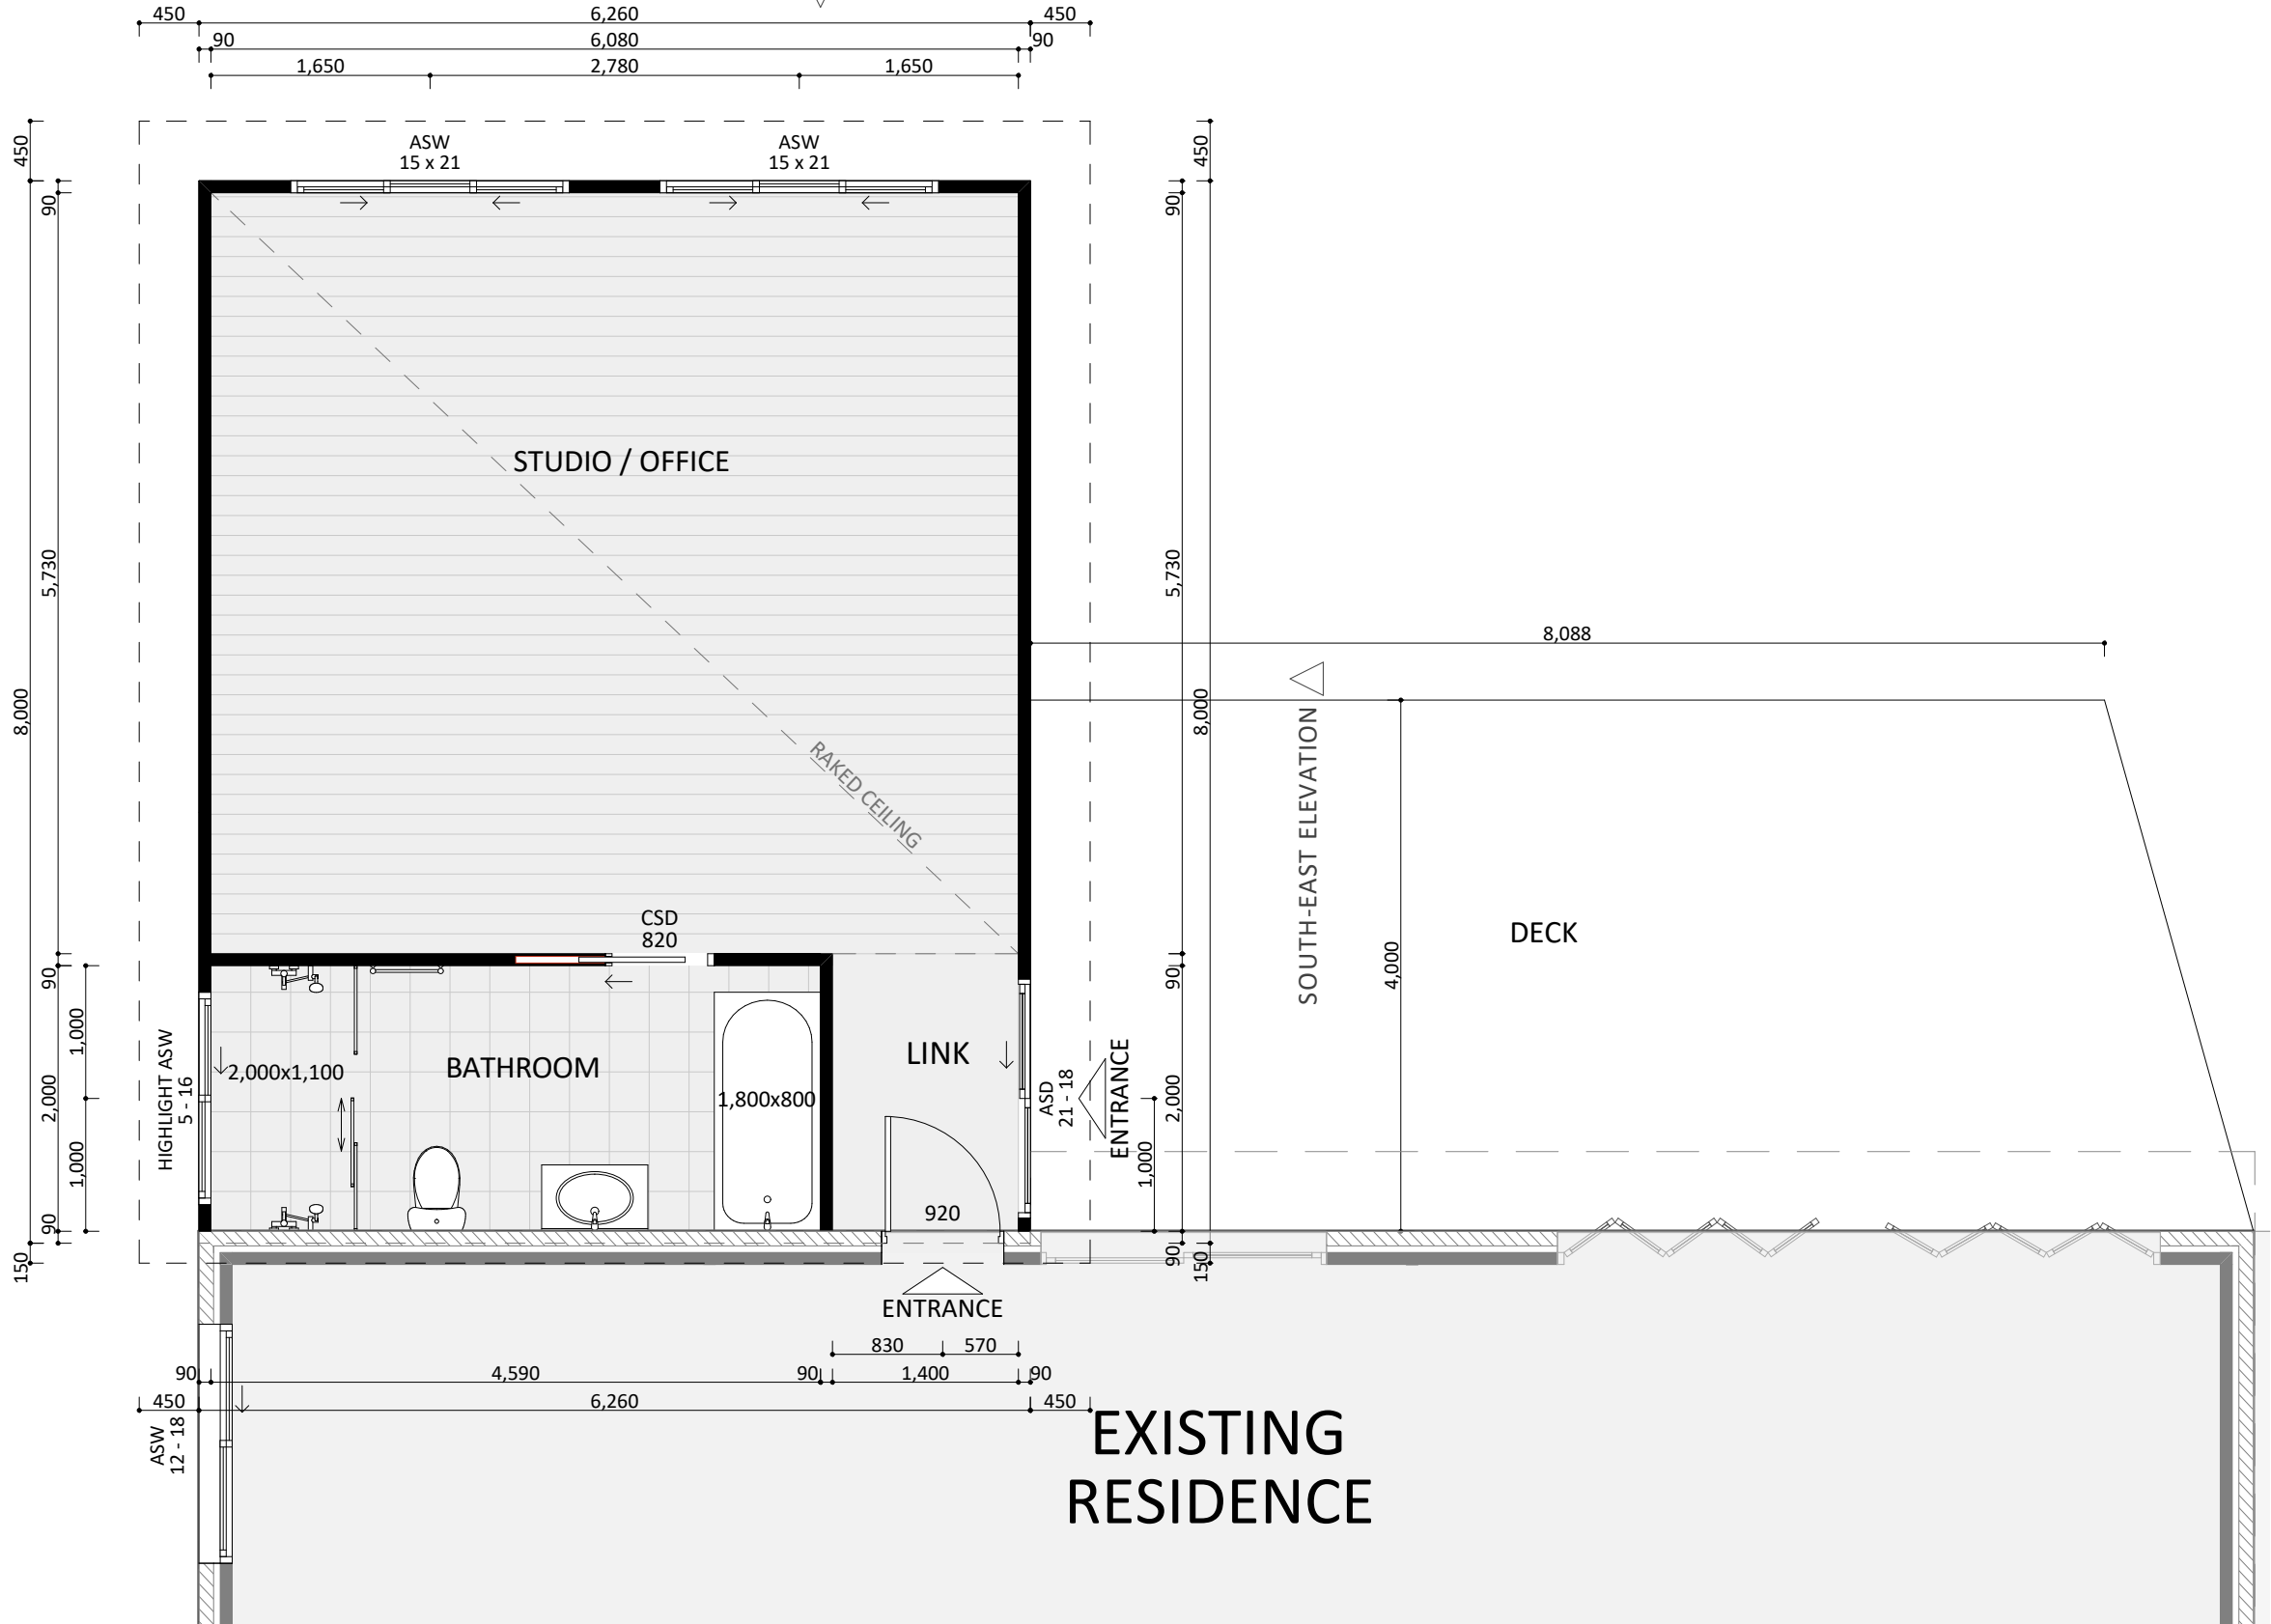

EXISTING RESIDENCE