


EXISTING RESIDENCE

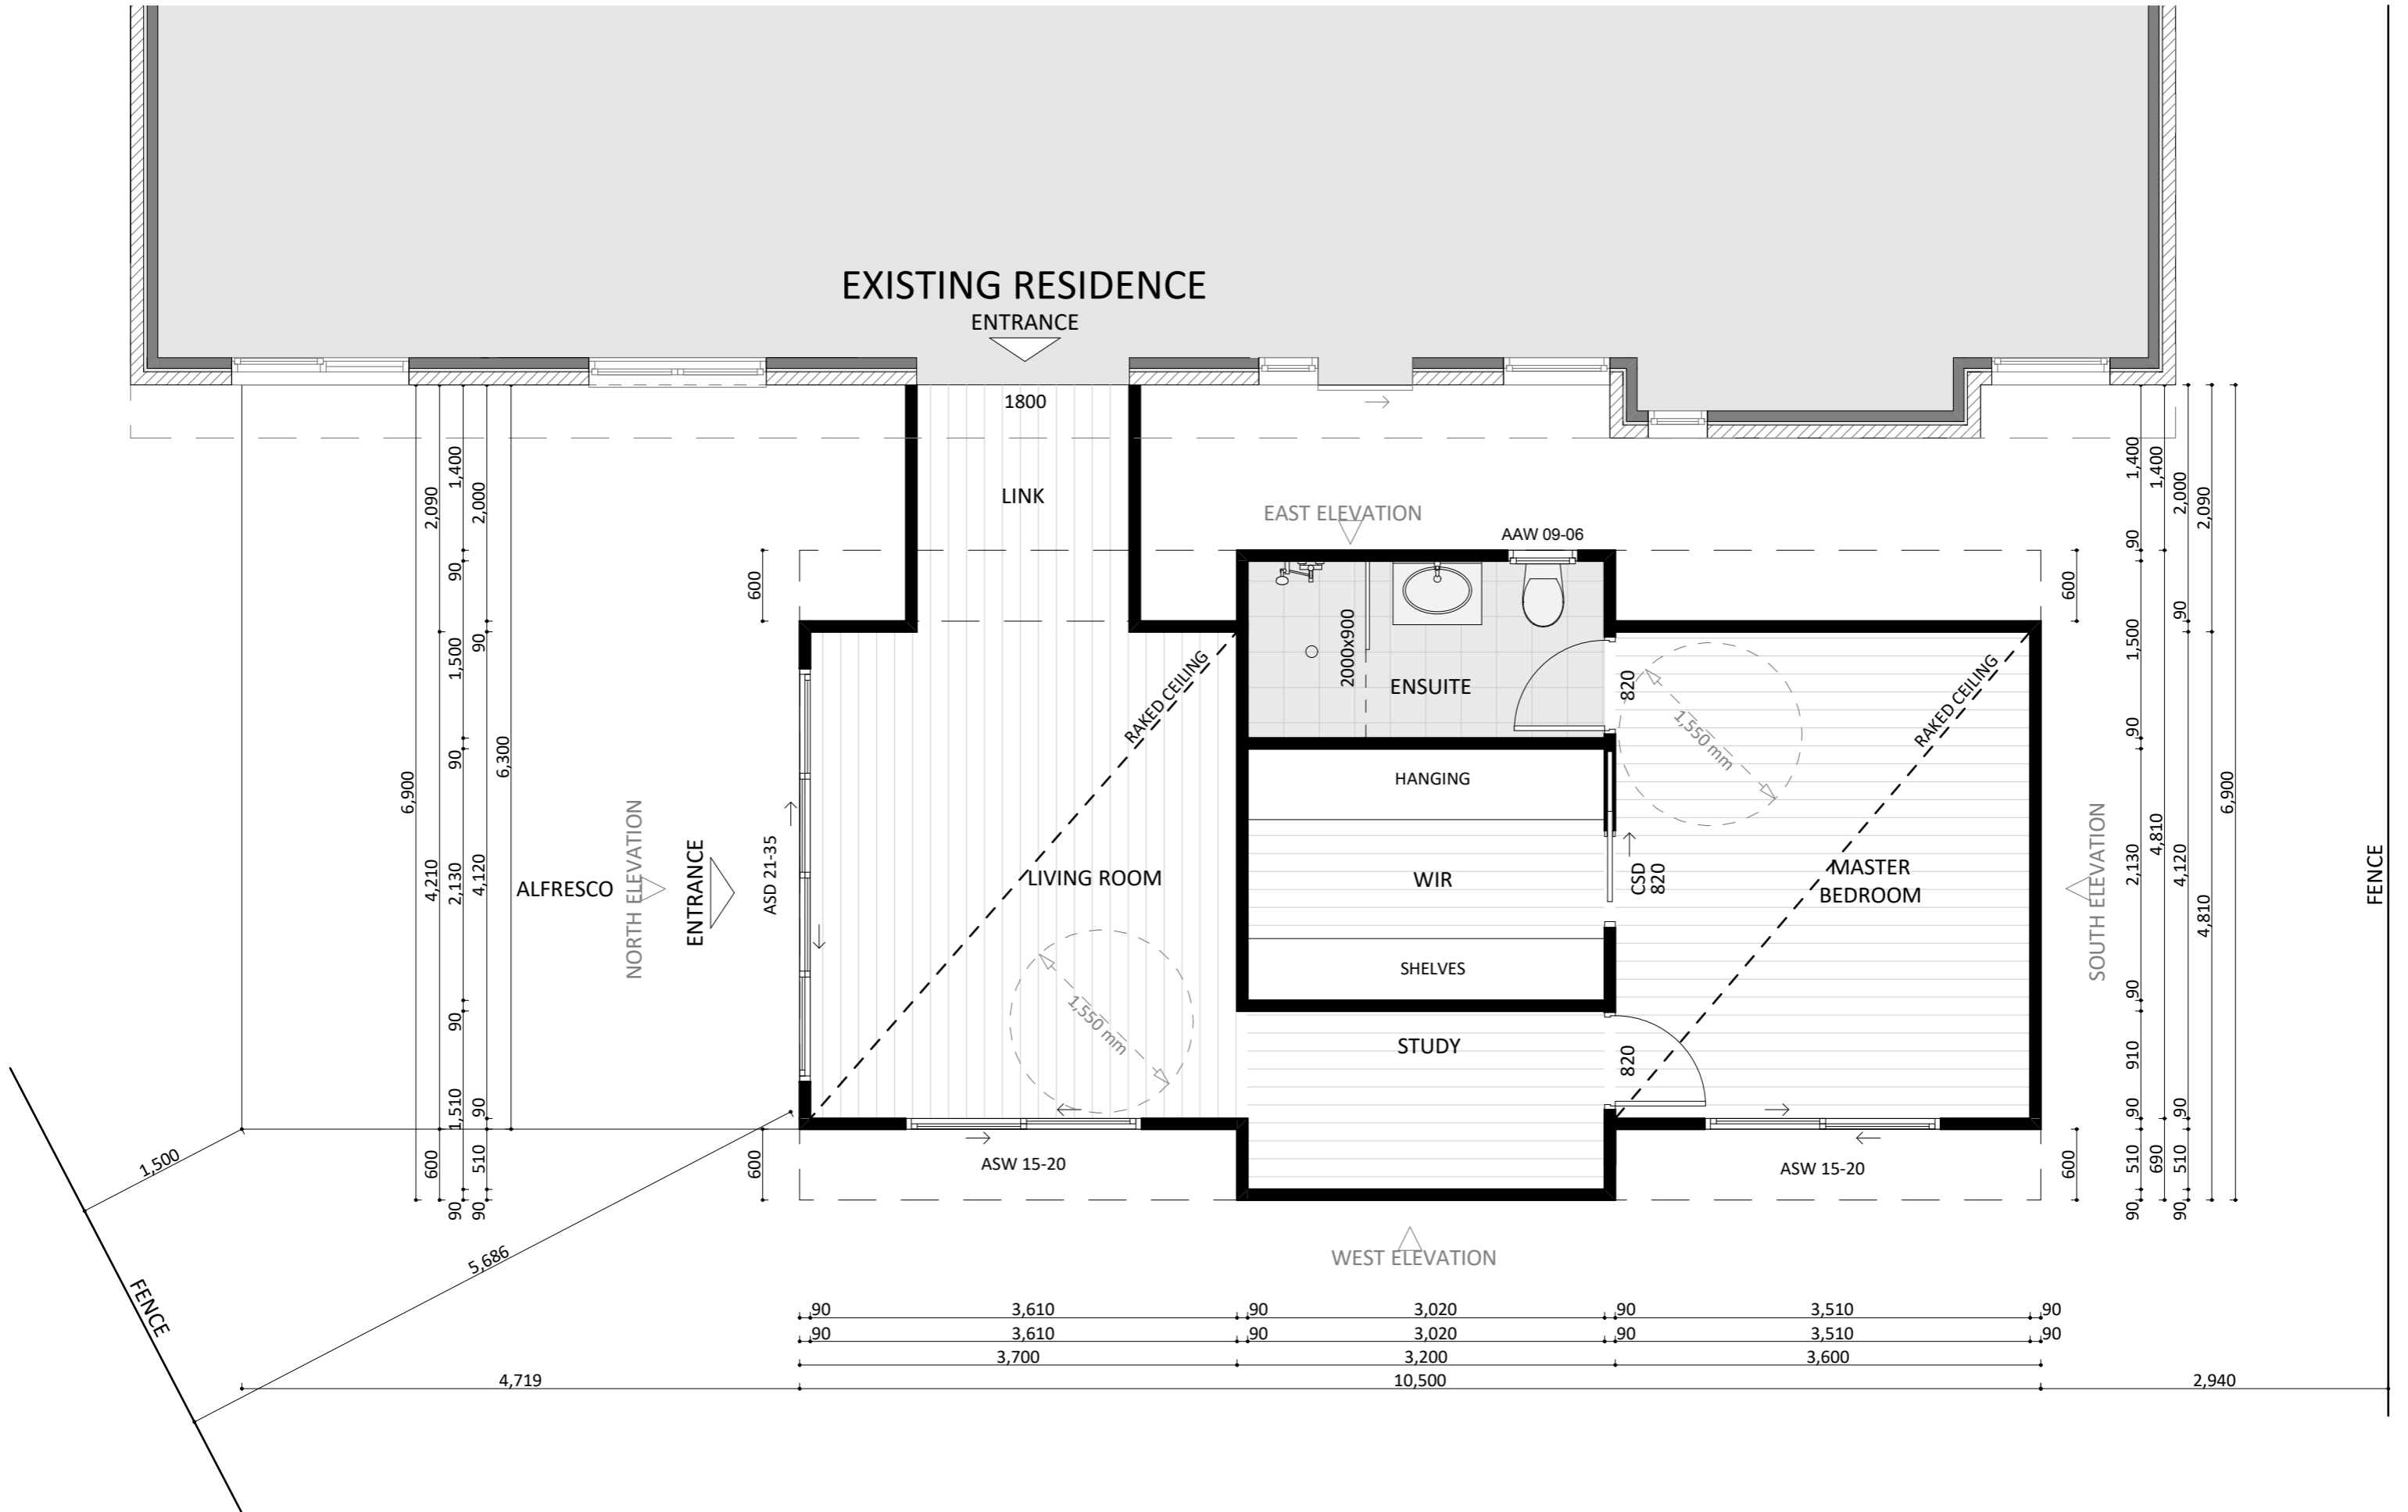

.90	3,610	.90	3,020	.90	3,510	.90
.90	3,610	.90	3,020	.90	3,510	.90
	3,700		3,200		3,600	

4,719

WEST ELEVATION

SOUTH ELEVATION

NORTH ELEVATION