


WEST ELEVATION

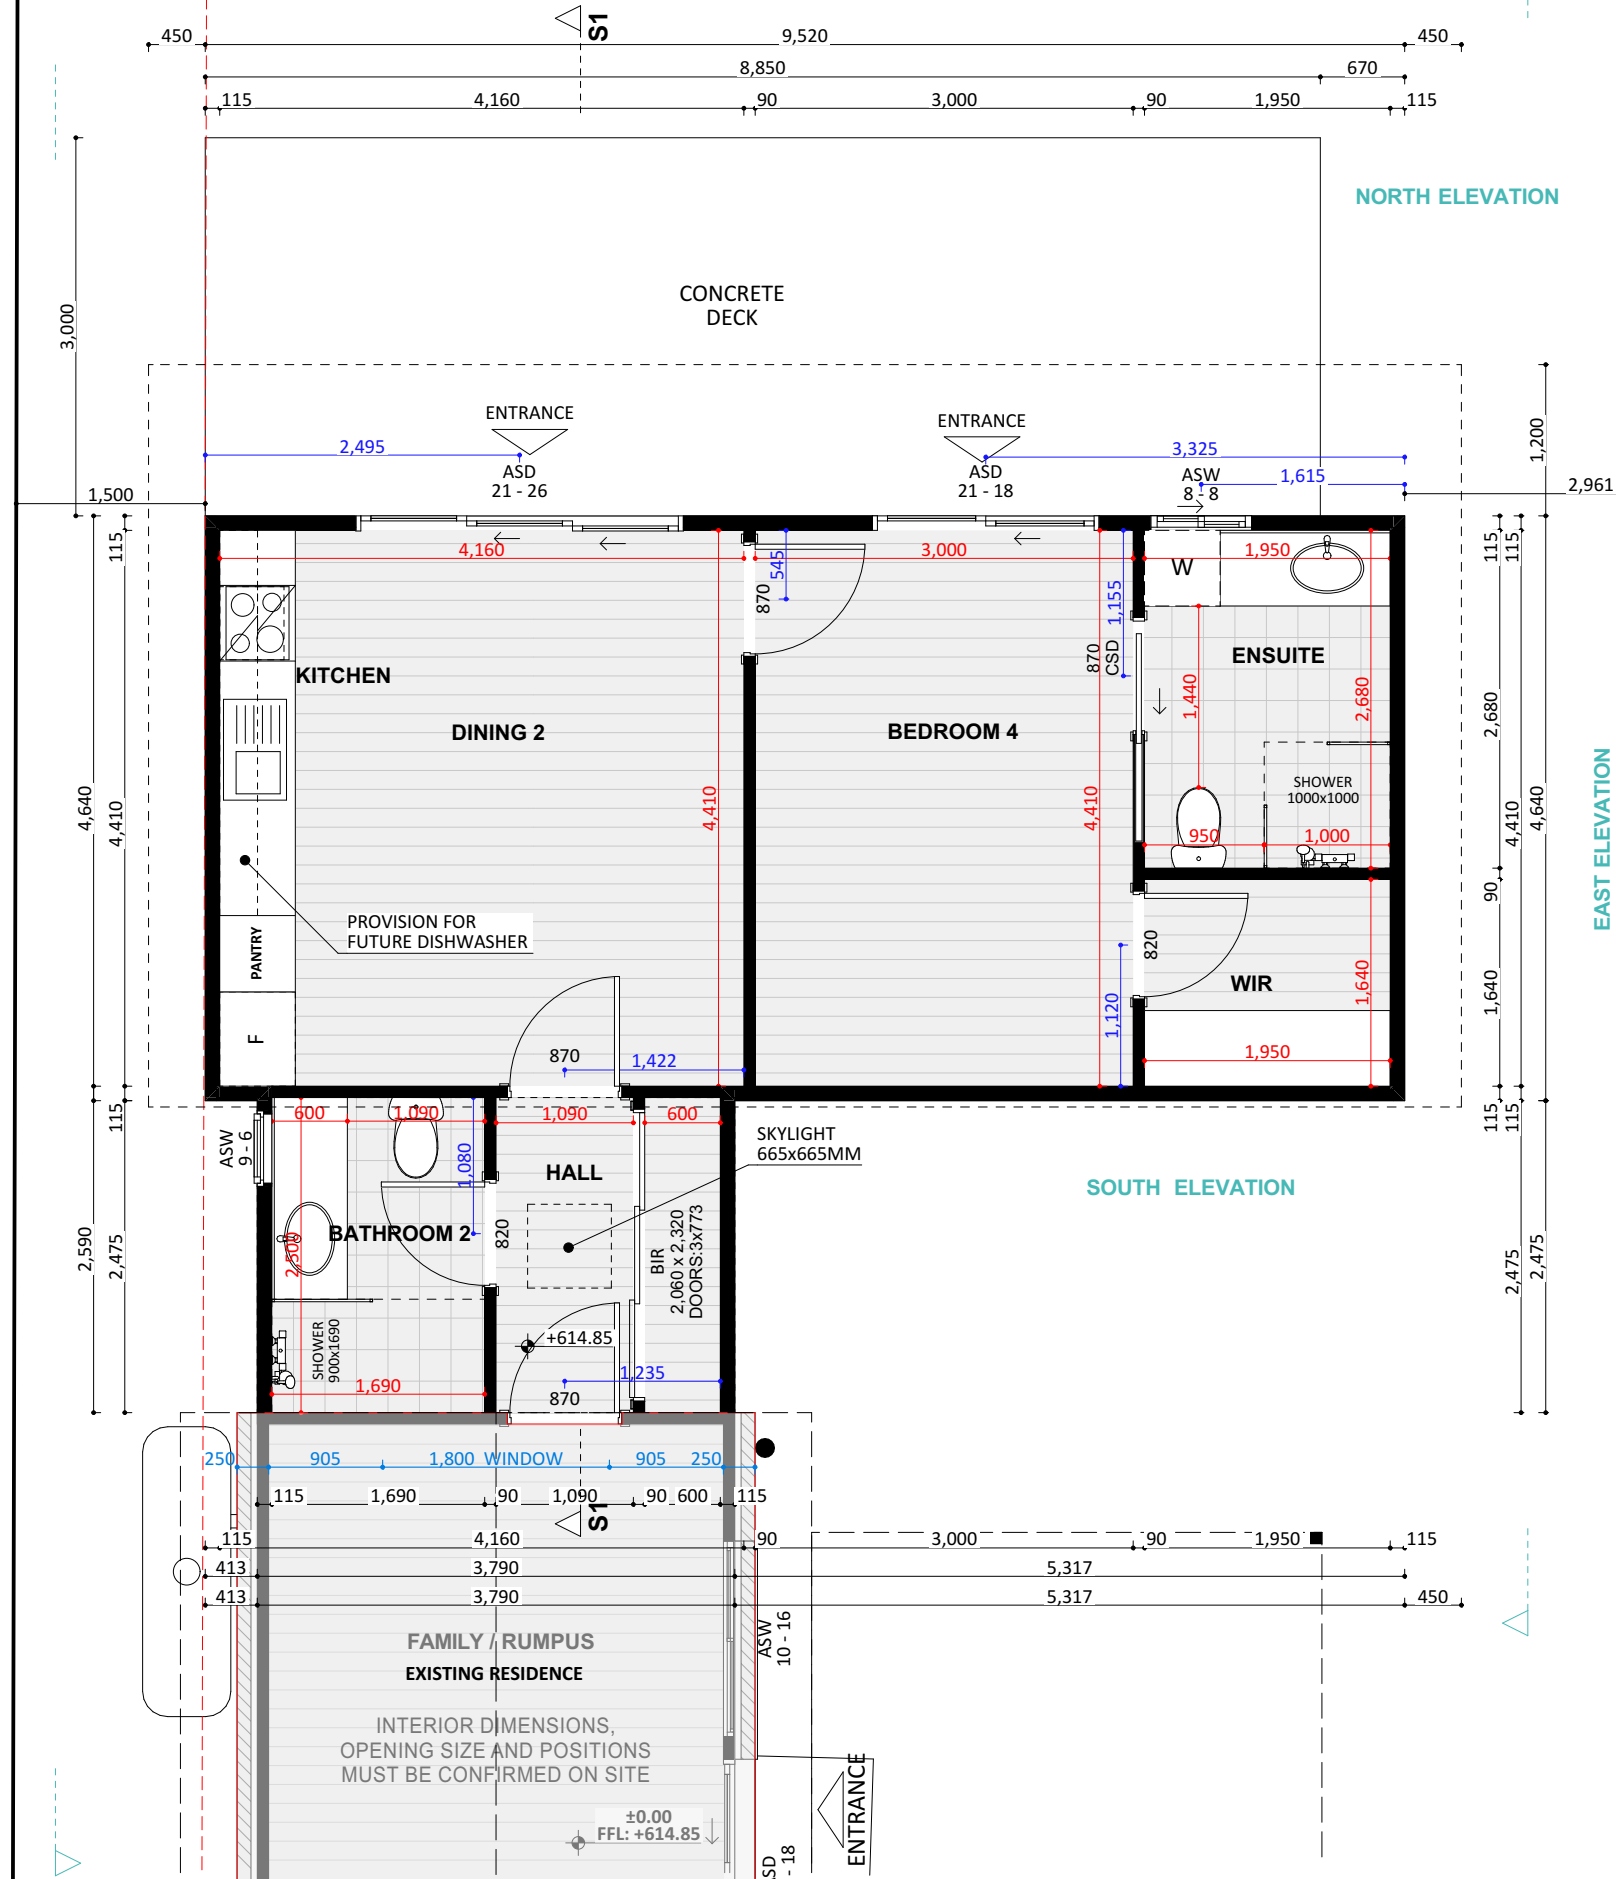

EAST ELEVATION

ENTRANCE

PROPOSED GARAGE

SINGL
ROLL