


NORTH-EAST ELEVATION 

NORTH-WEST ELEVATION 

SOUTH-EAST ELEVATION 

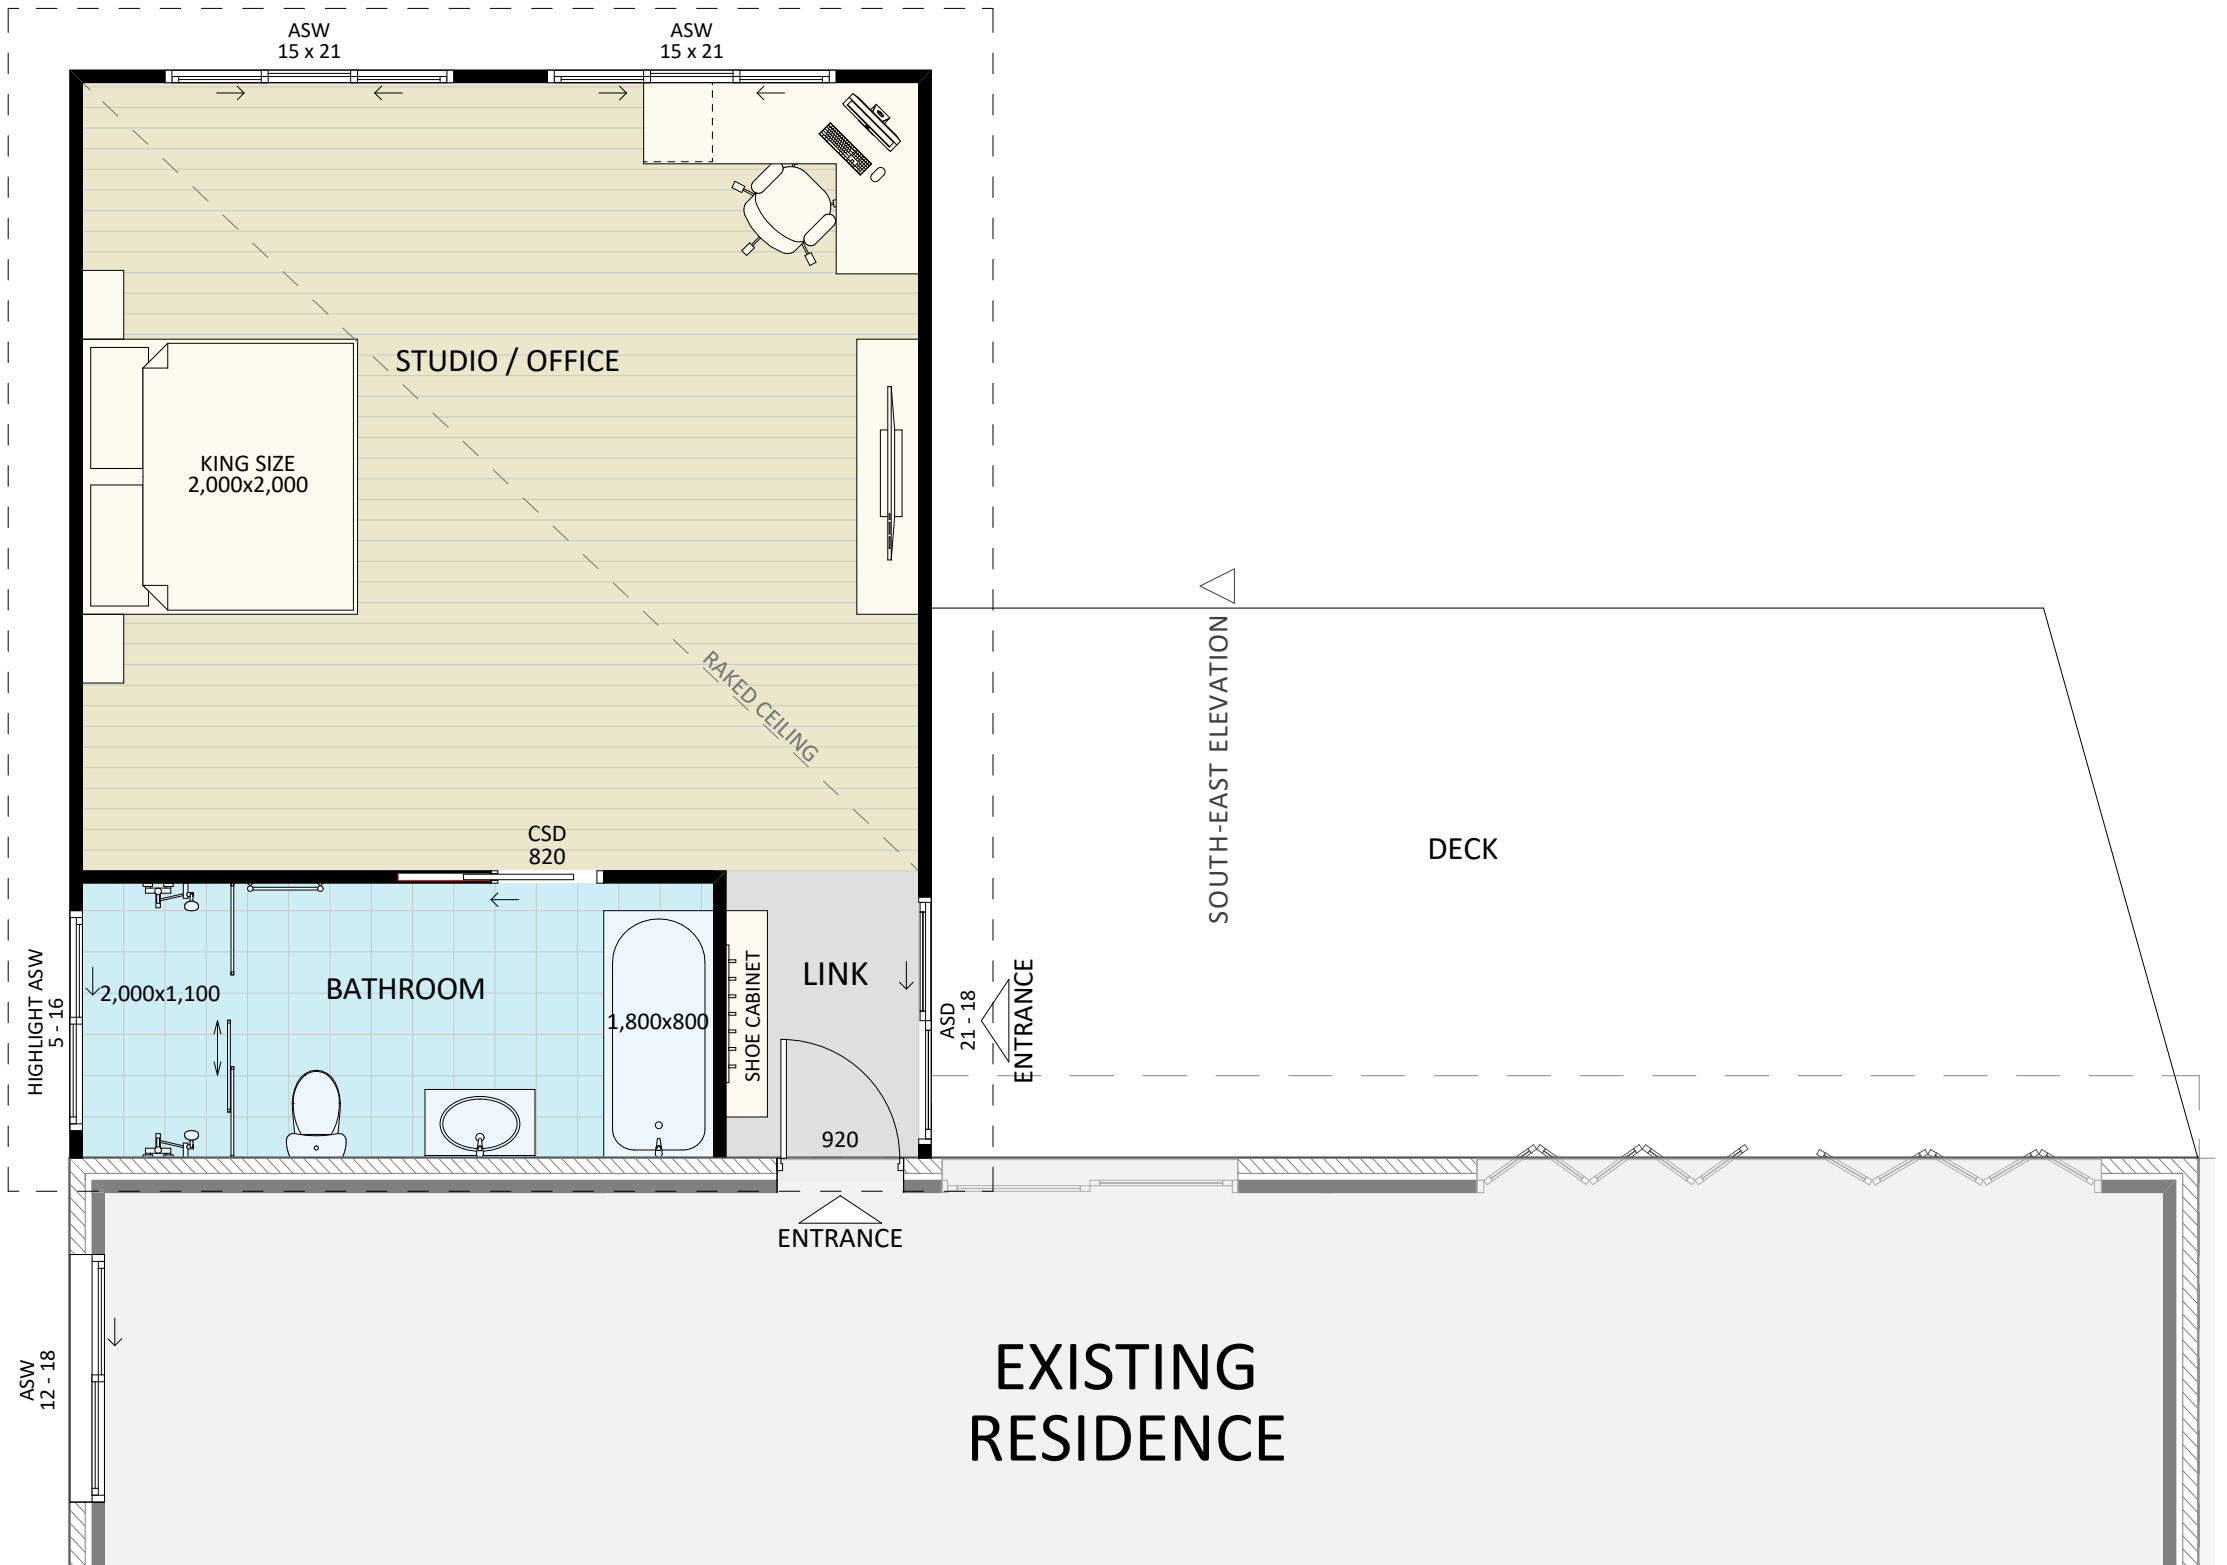

**EXISTING
RESIDENCE**