


▽ ELEVATION 04

▽ ELEVATION 03

△ ELEVATION 02

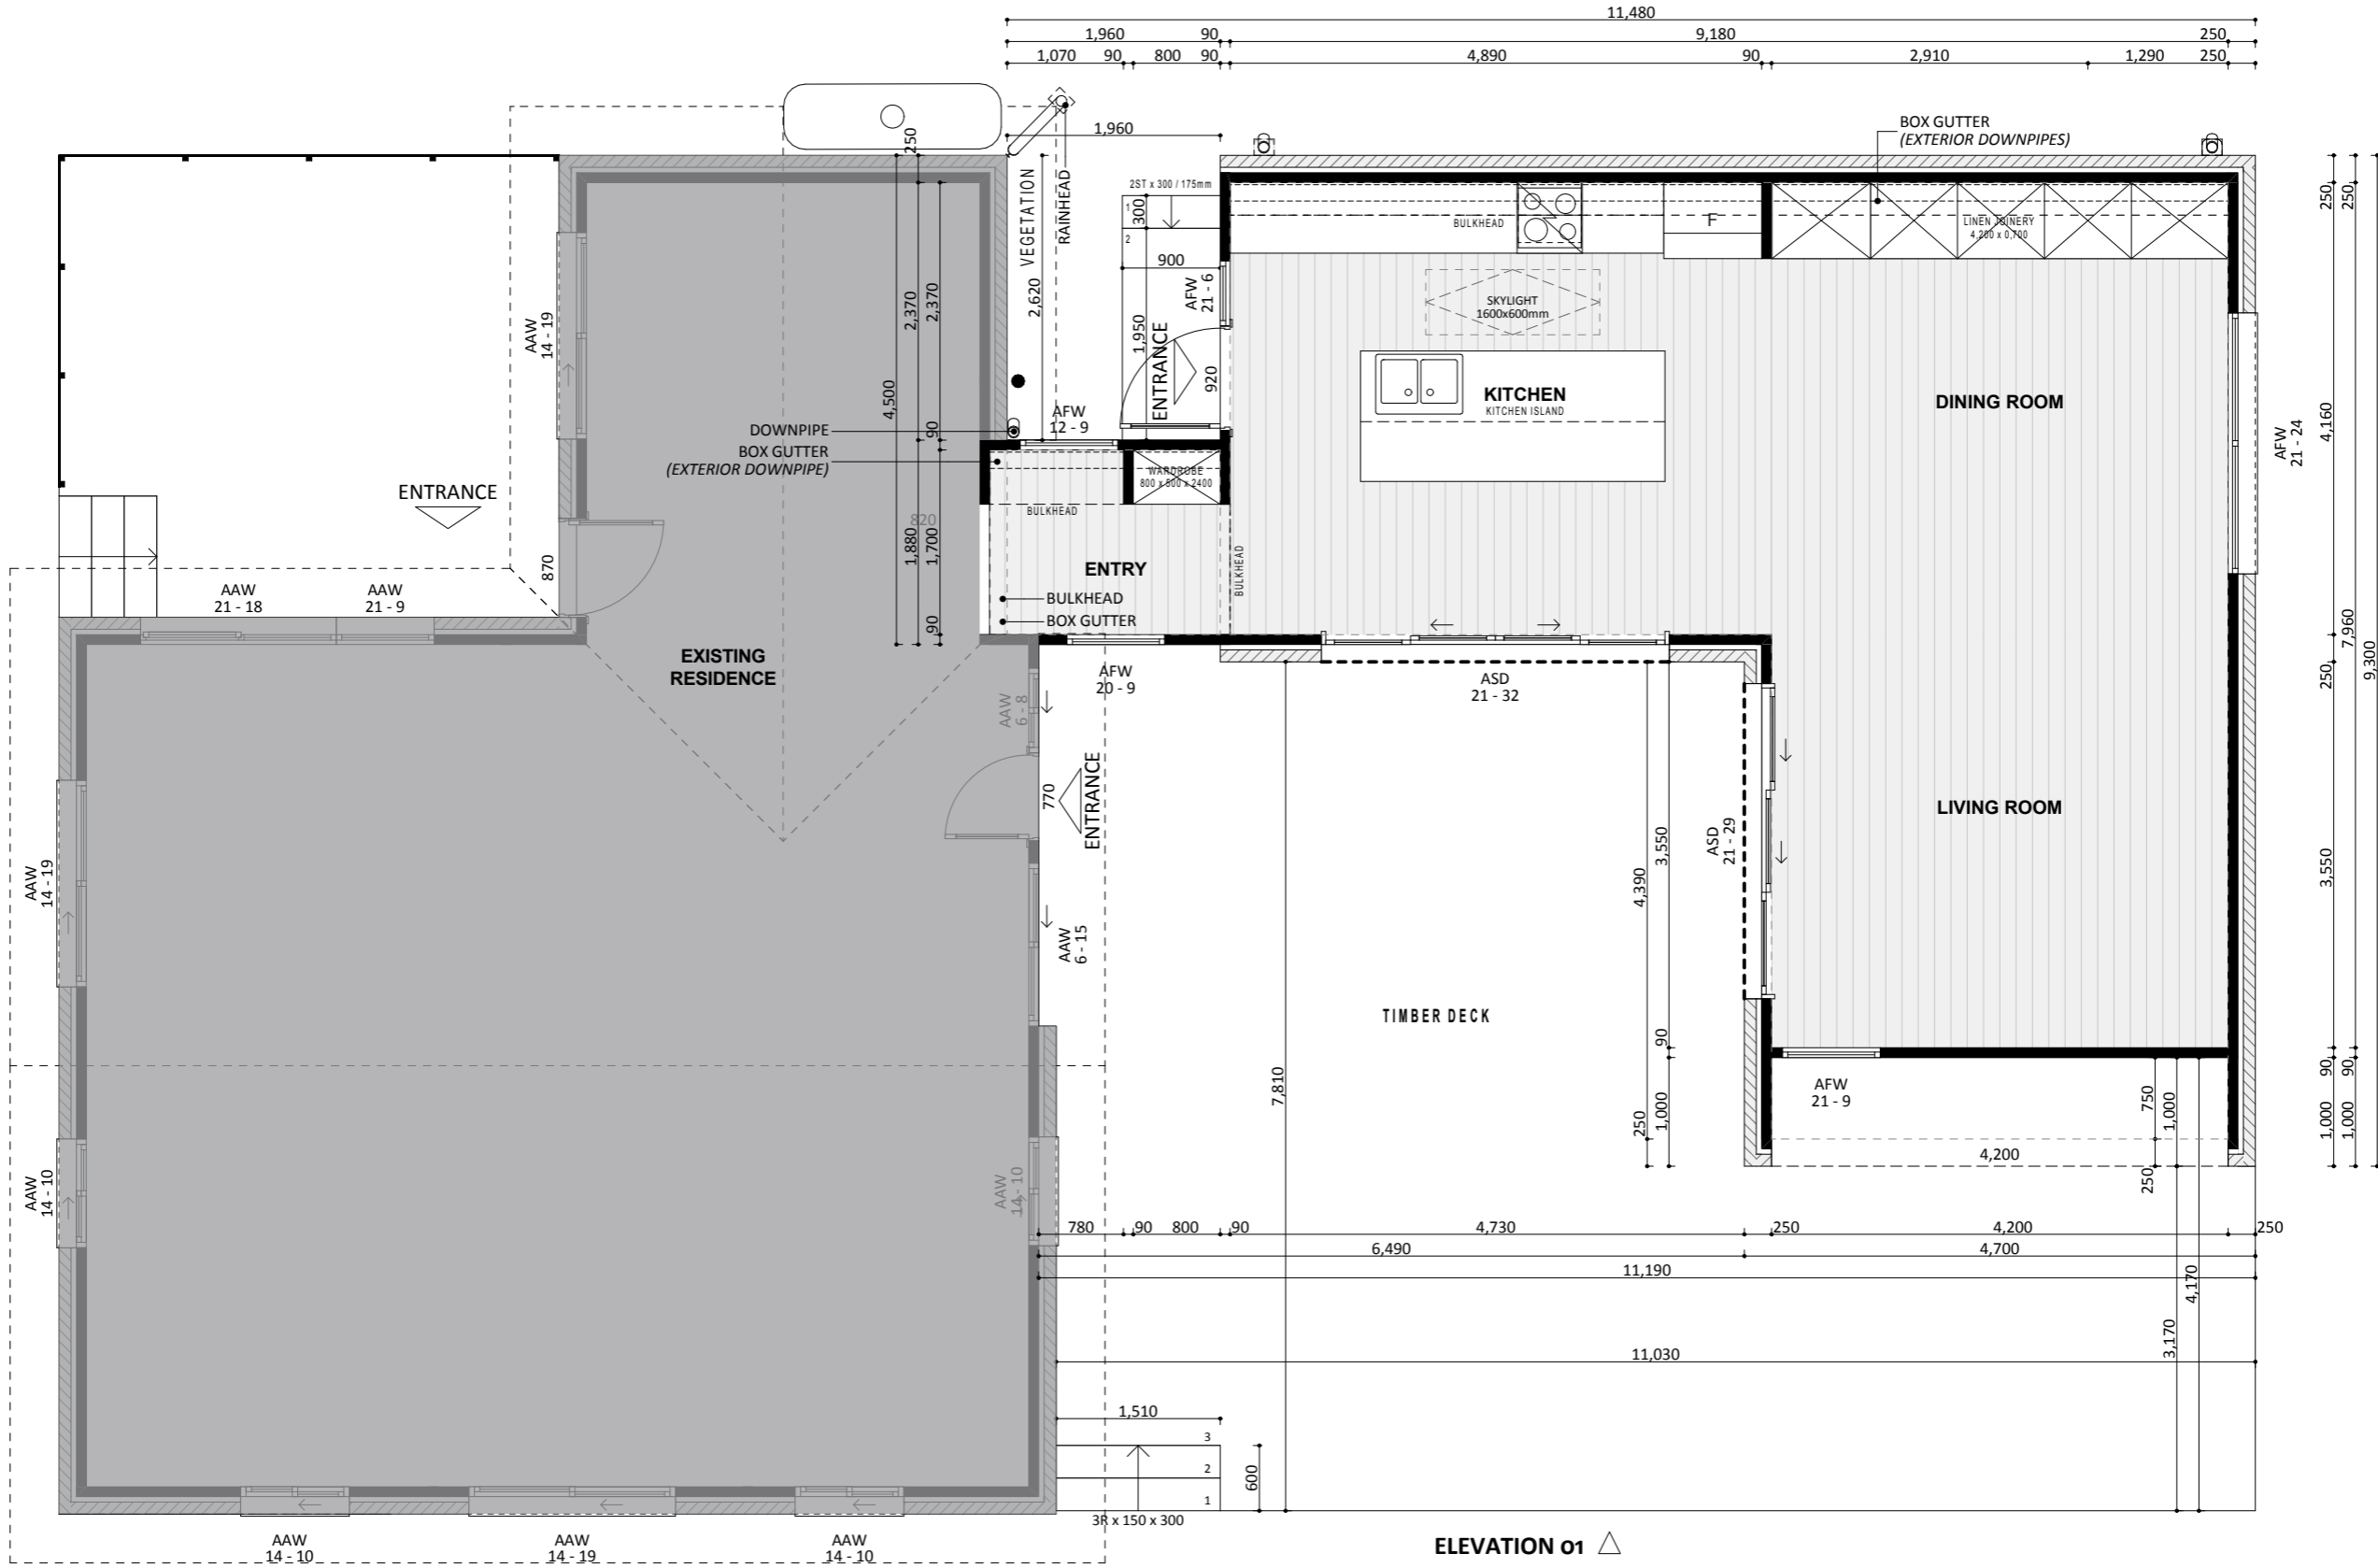

△ ELEVATION 01

FIXED
PRICE
EXTENSIONS