



**NORTH ELEVATION**

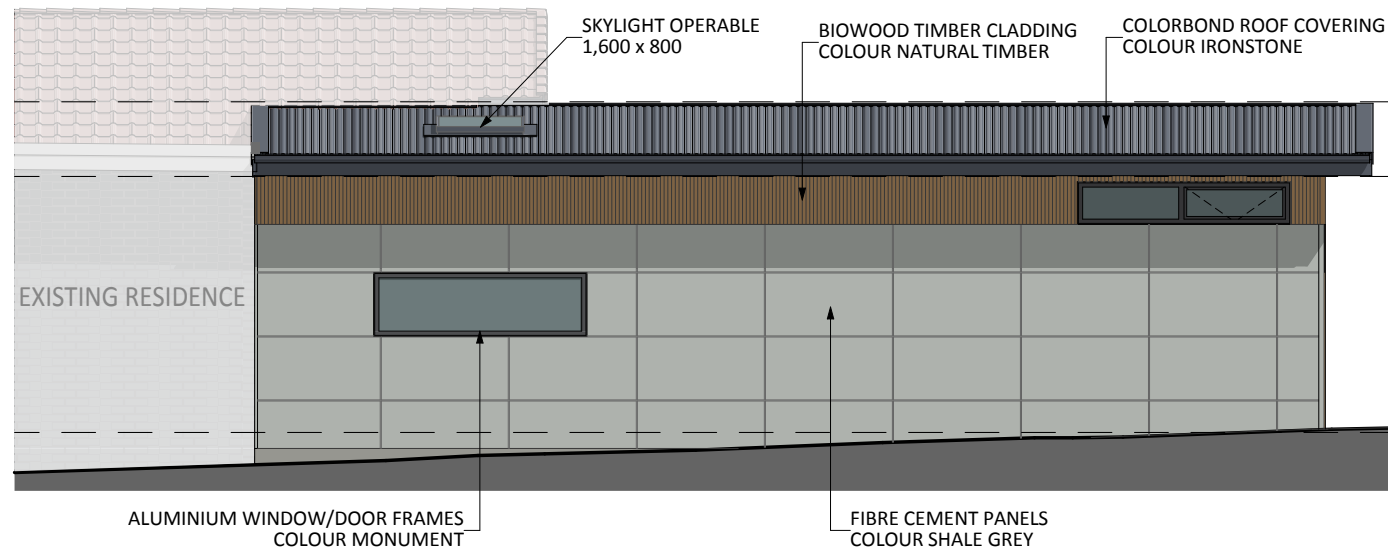

**SOUTH ELEVATION**

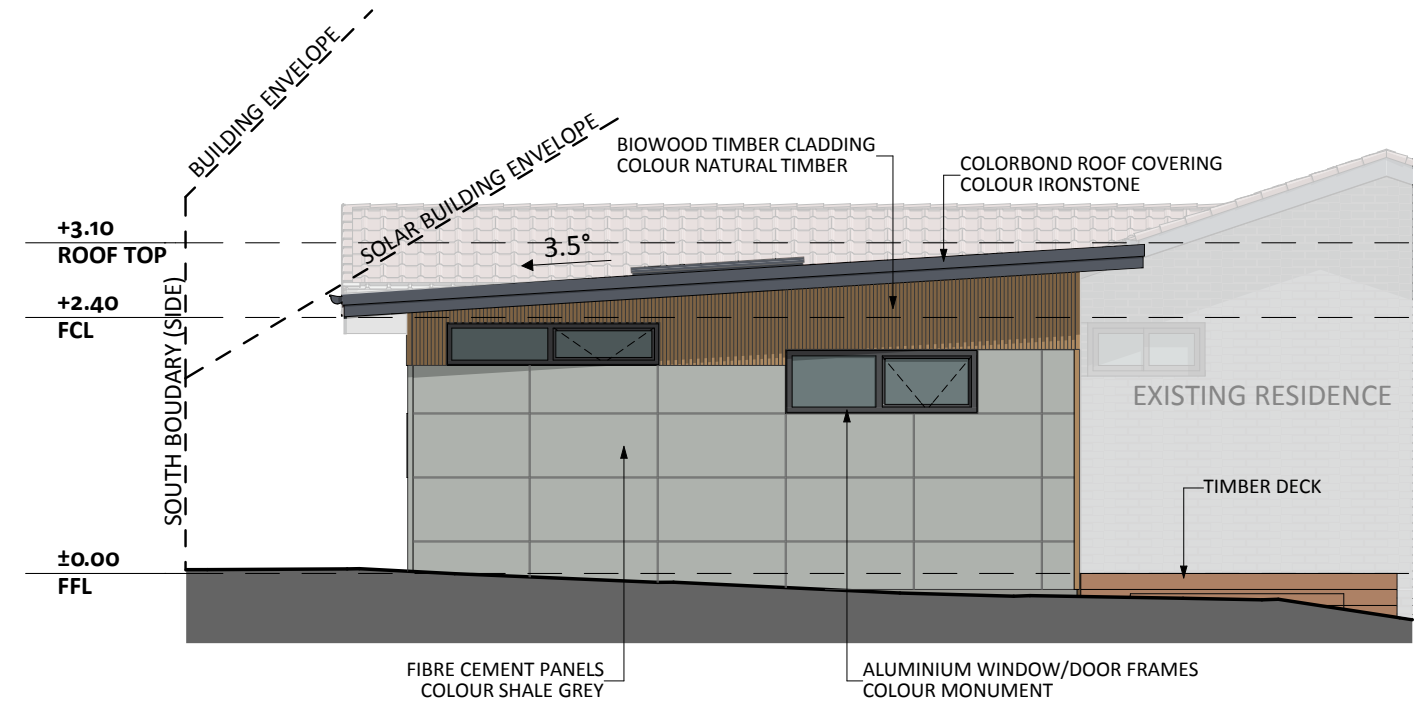

**EAST ELEVATION**

**FIXED**  
 **PRICE**  
 **EXTENSIONS**