




▽ NORTH ELEV.



△ SOUTH ELEV.

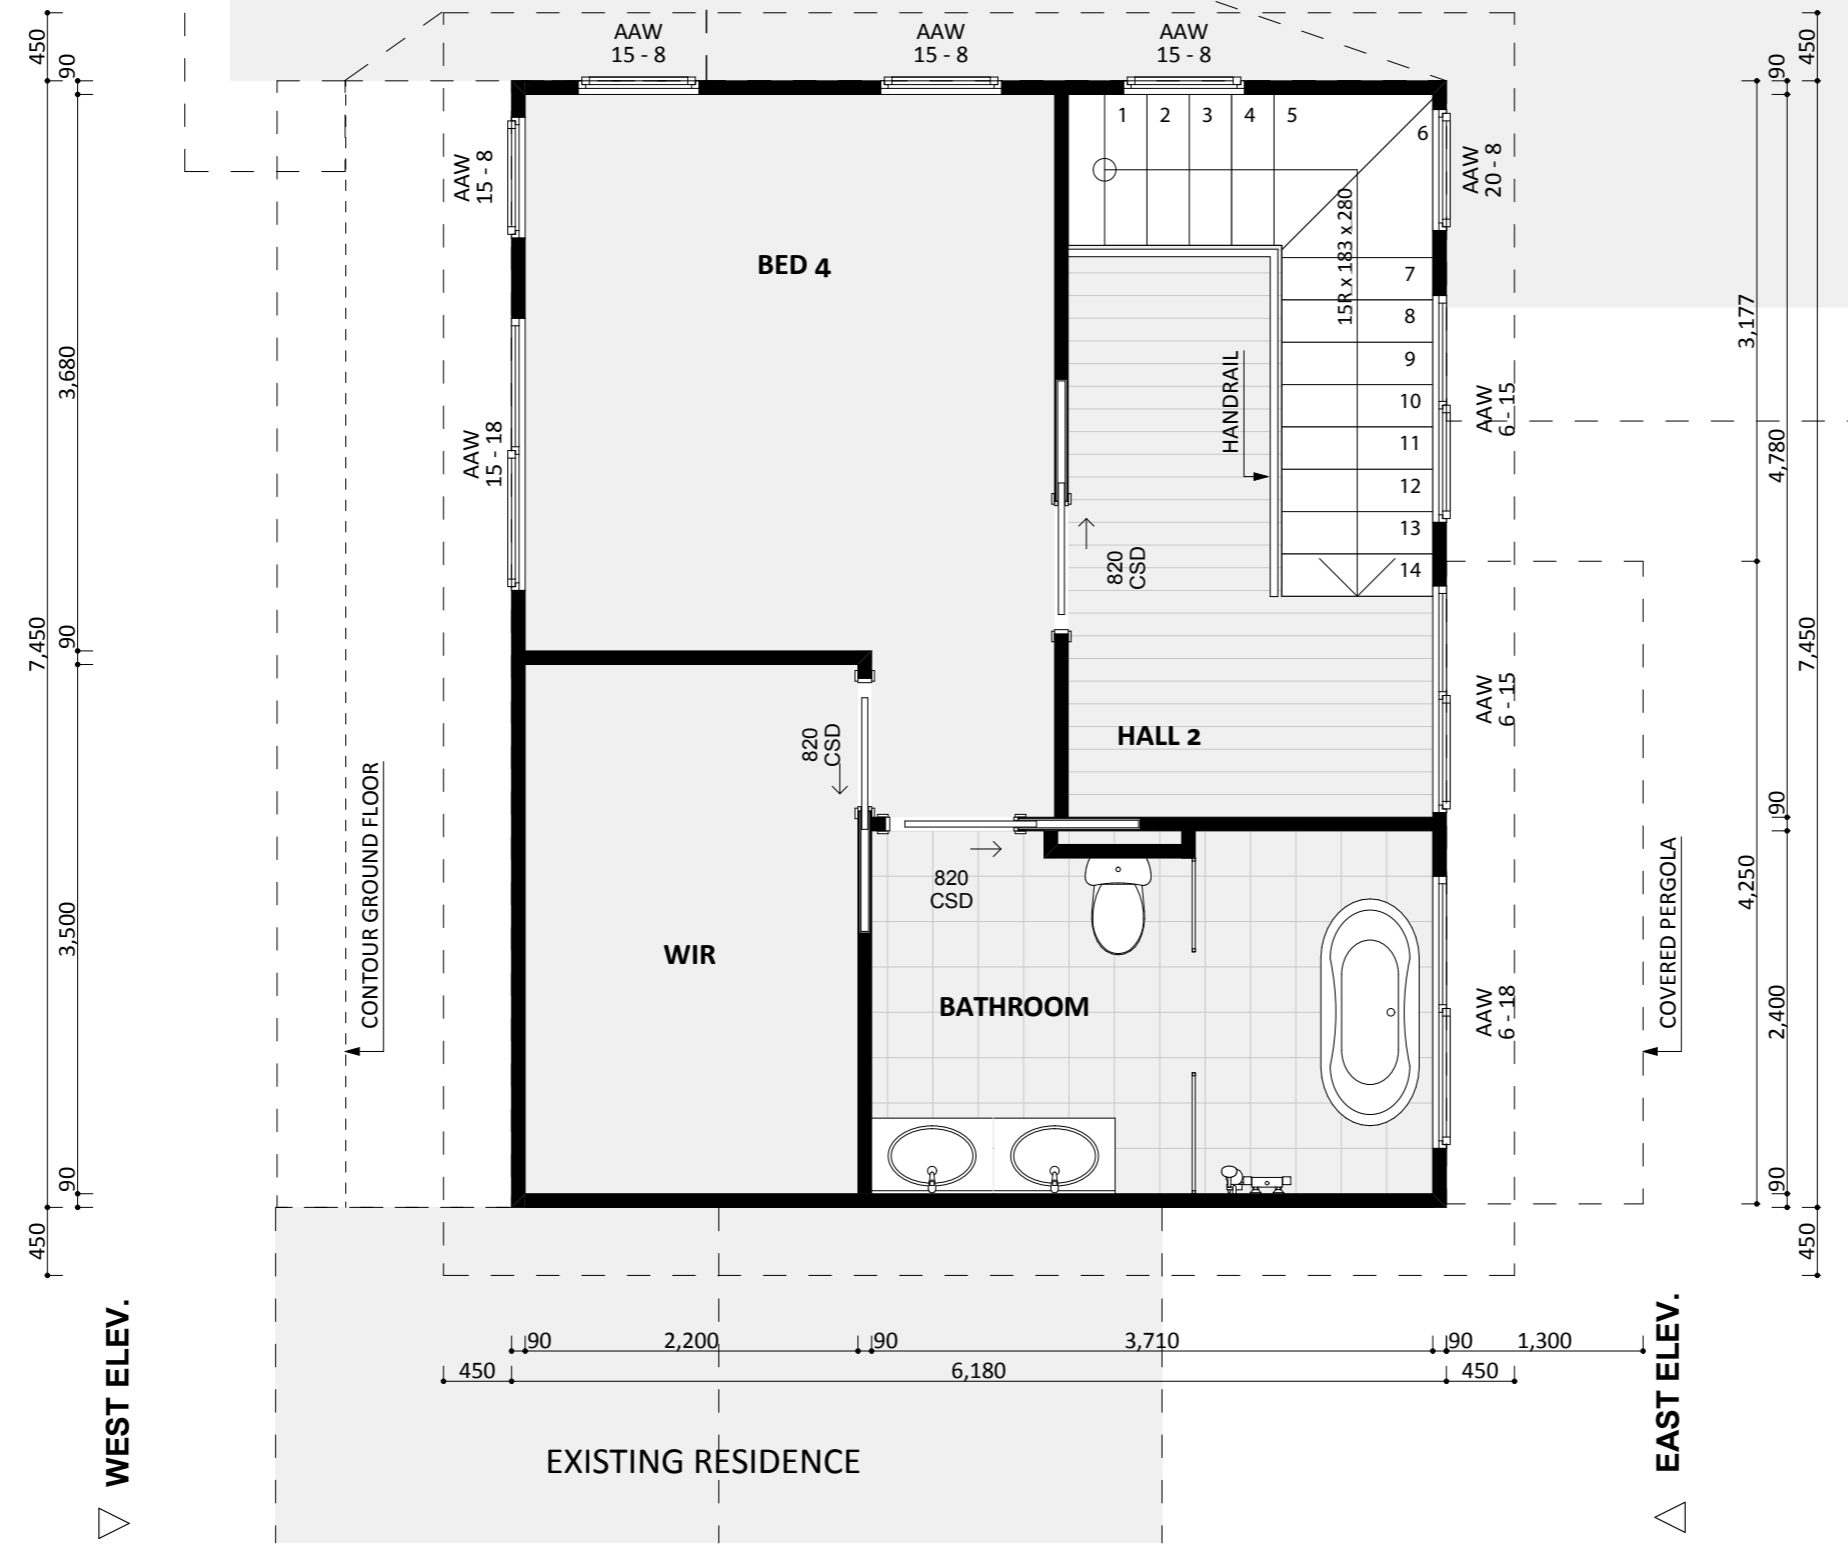

▽ WEST ELEV.

△ EAST ELEV.

FIXED
PRICE
EXTENSIONS

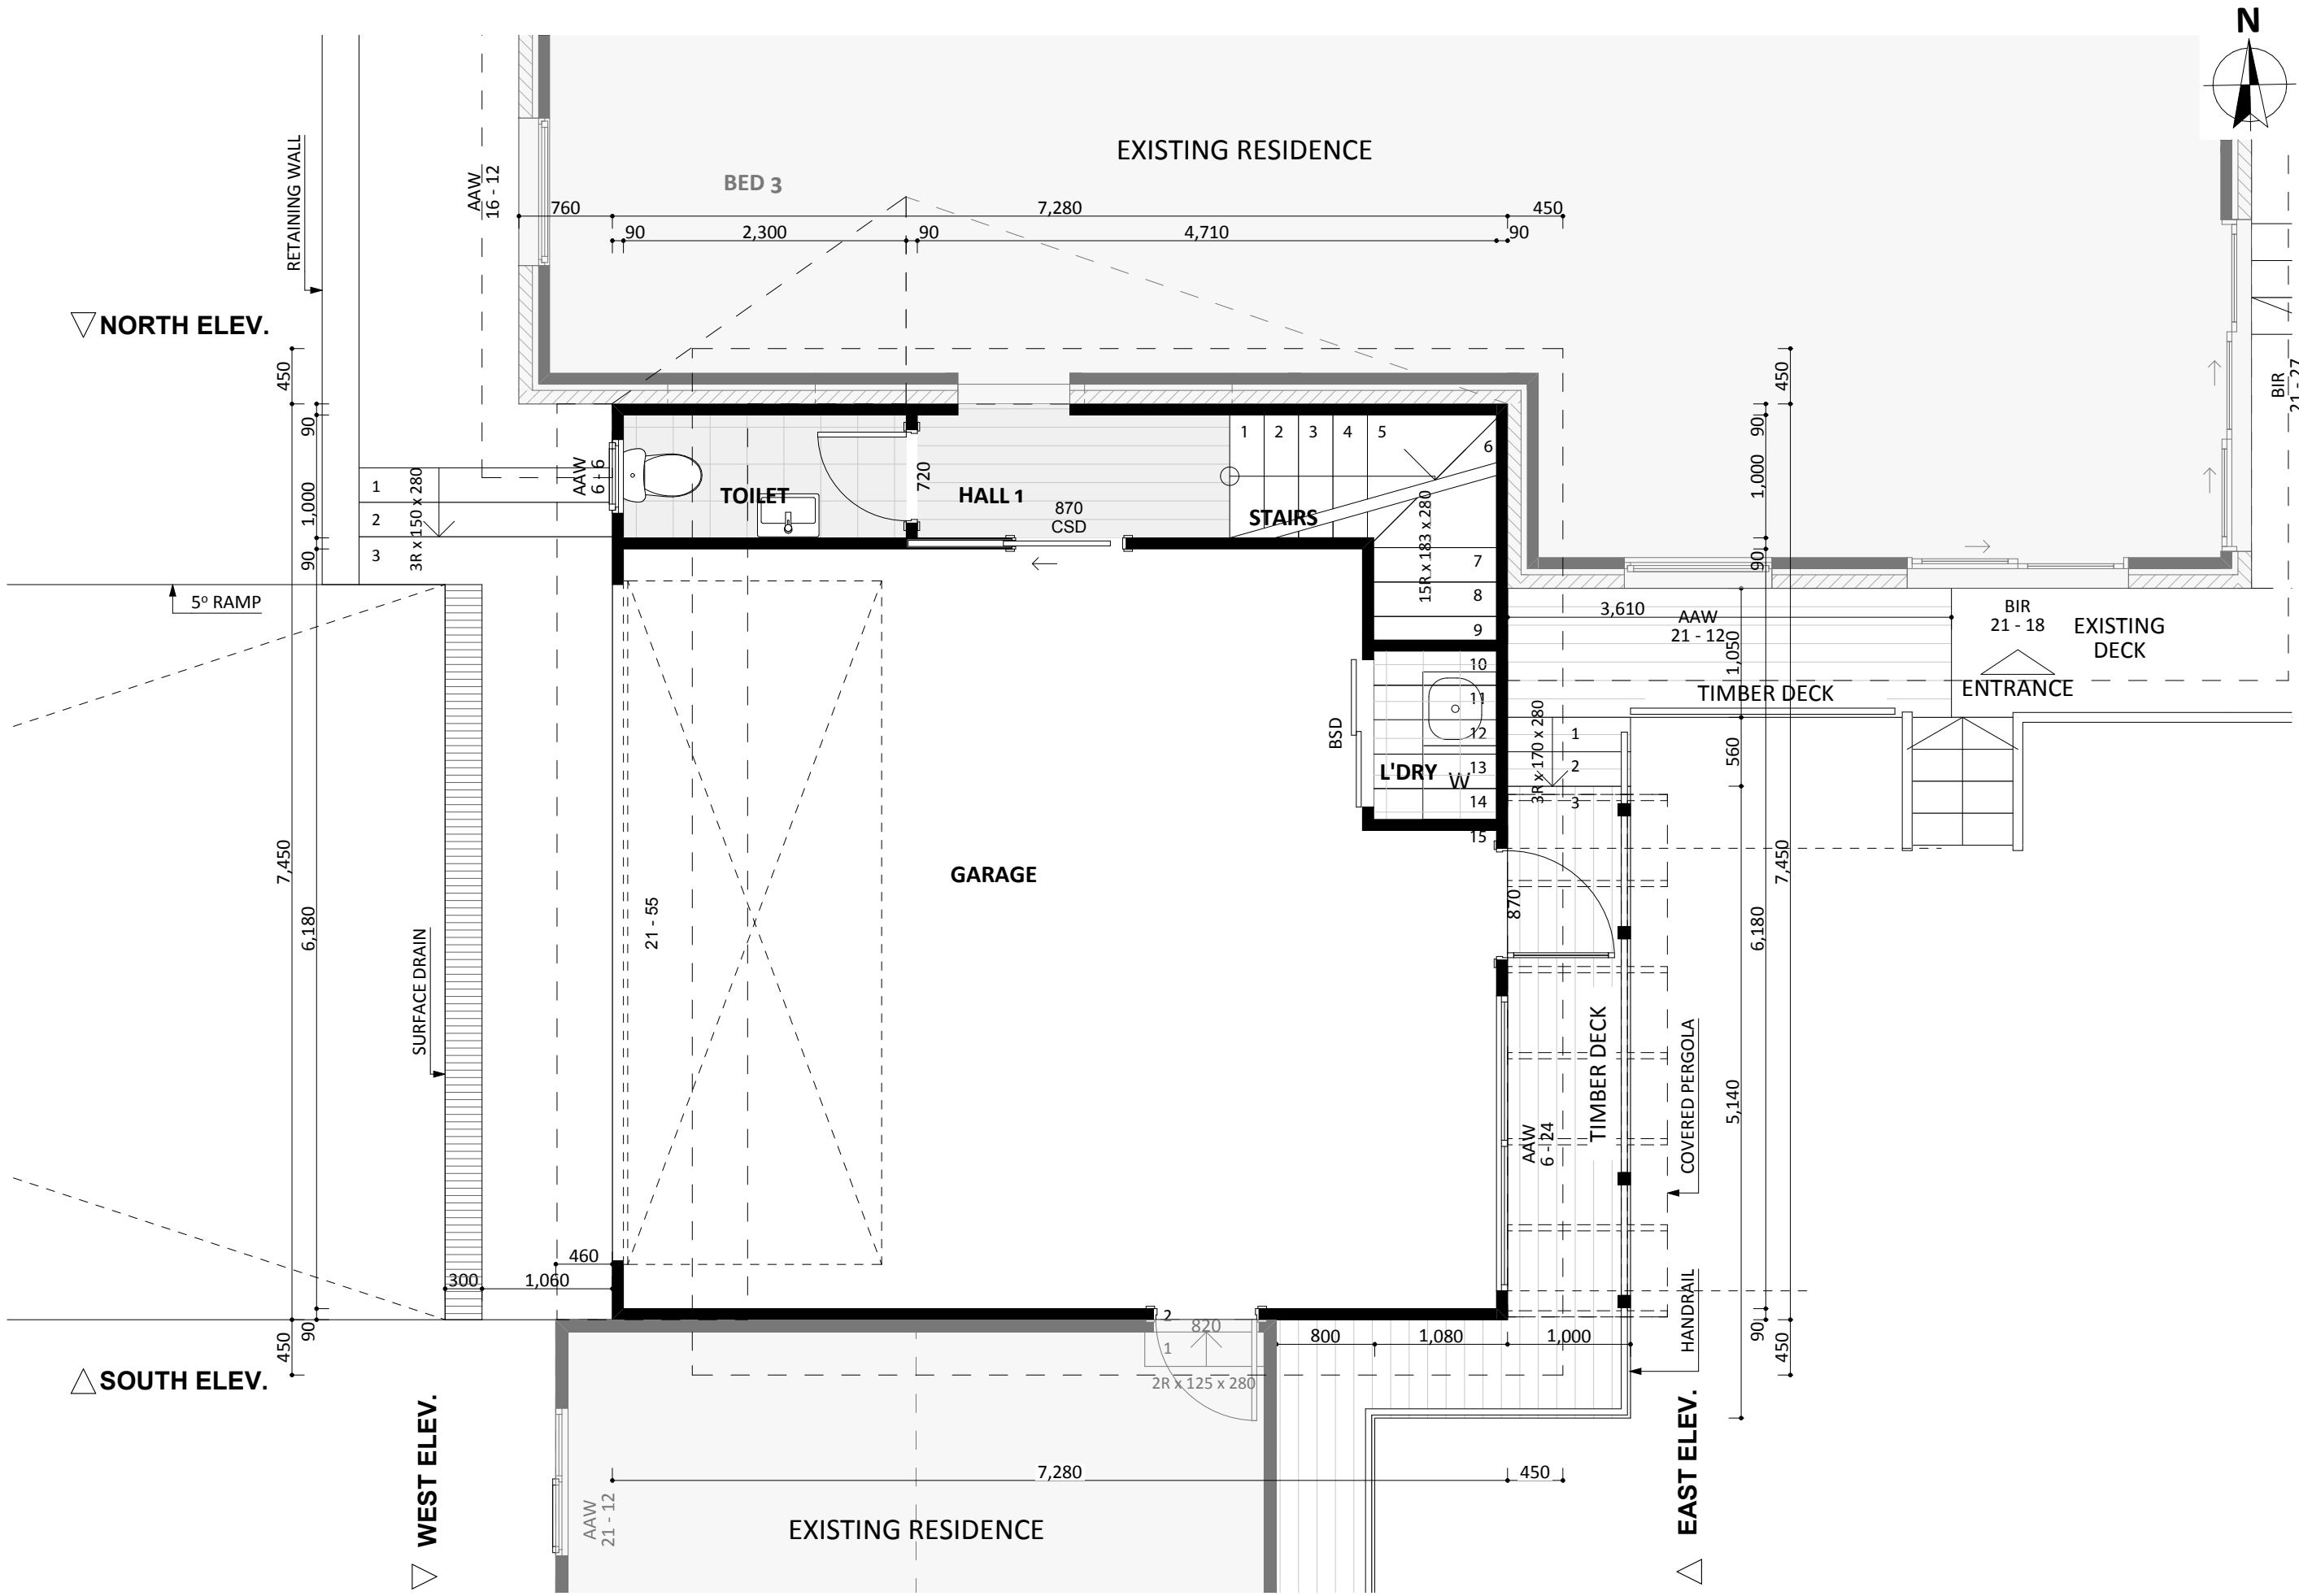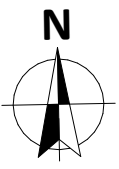

▽ NORTH ELEV.

△ SOUTH ELEV.

▽ WEST ELEV.

△ EAST ELEV.

FIXED
PRICE
EXTENSIONS