




ELEVATION 1

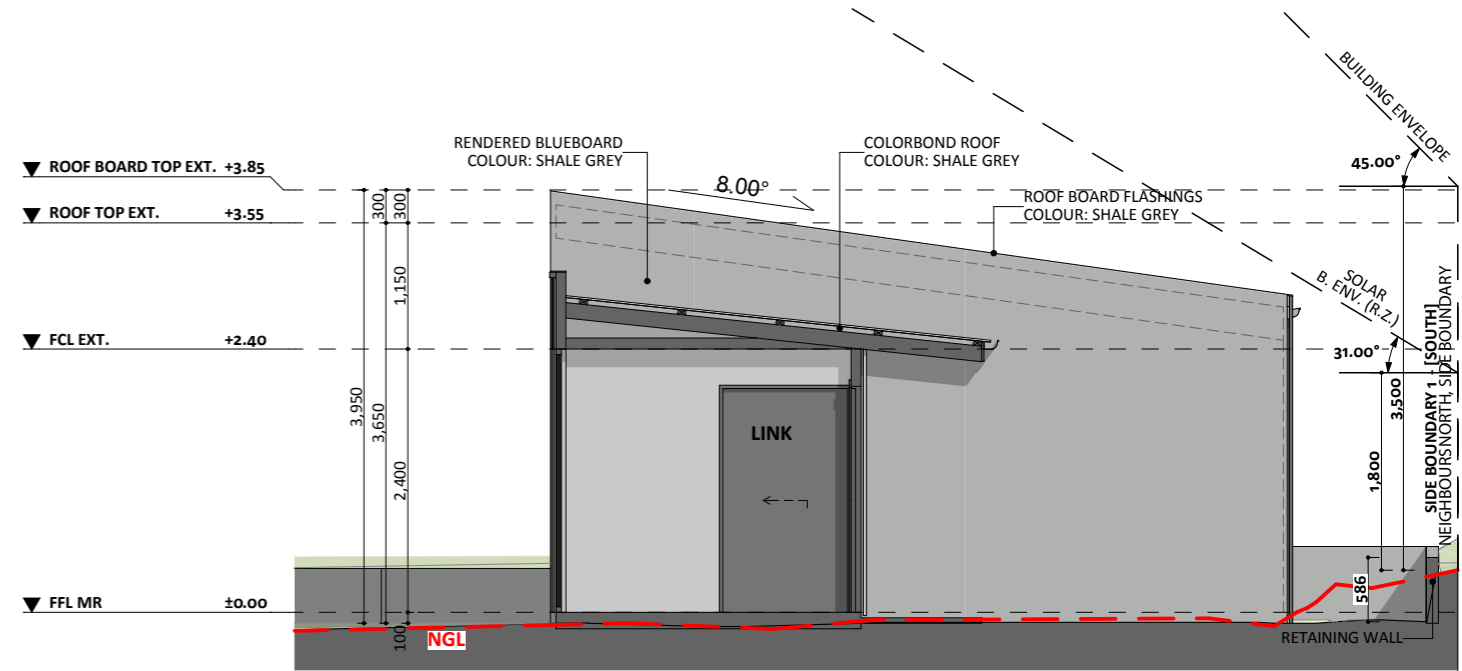

ELEVATION 2

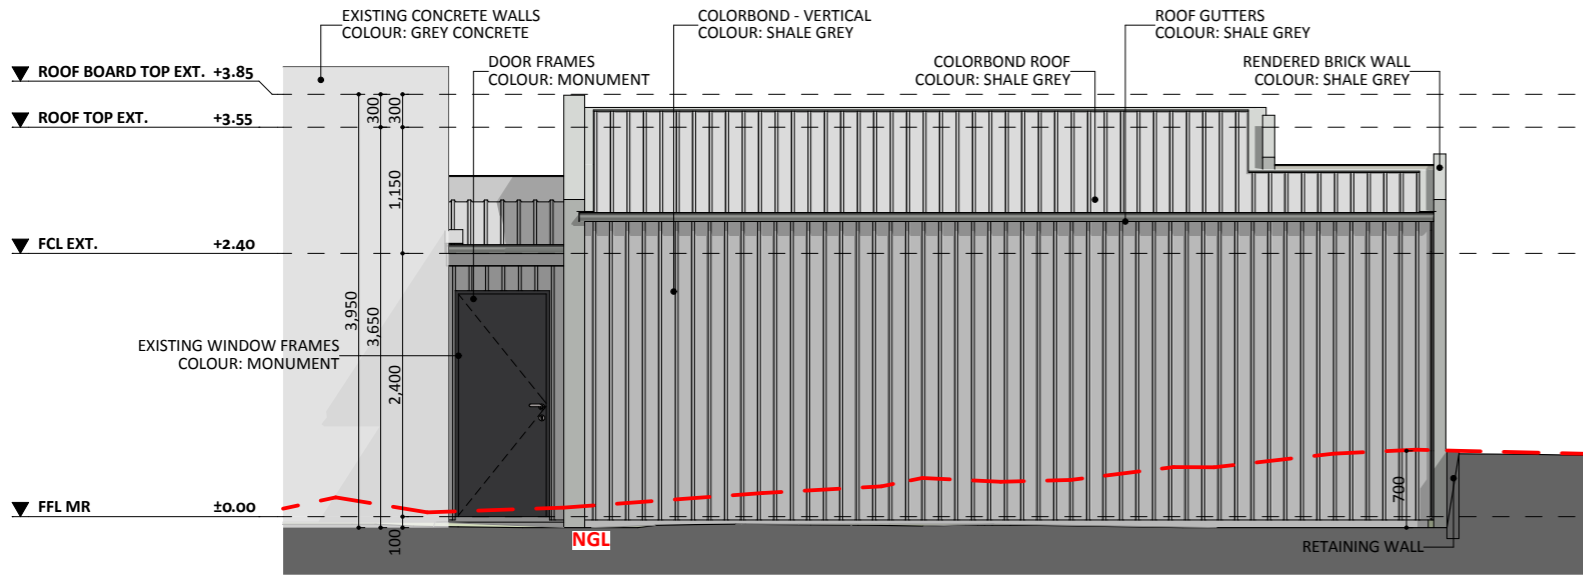

ELEVATION 3

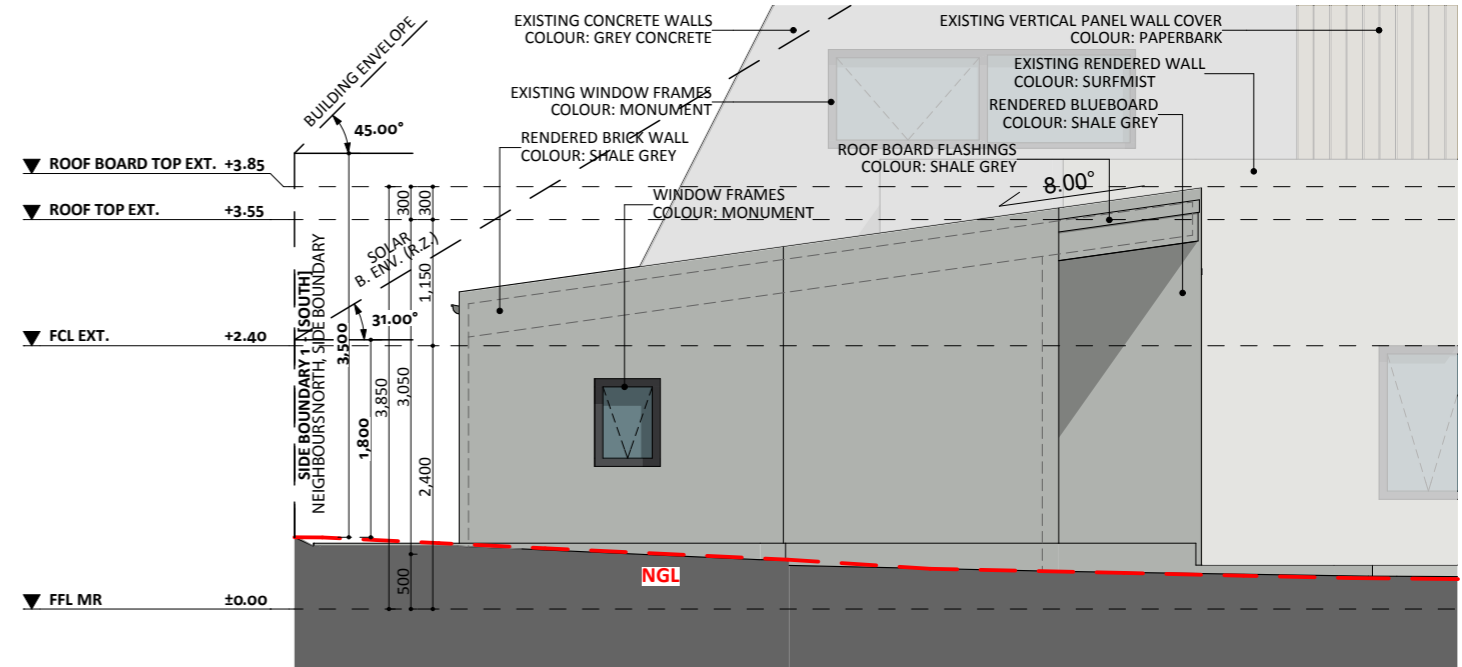

ELEVATION 4

FIXED
 PRICE
 EXTENSIONS