


ELEVATION 01

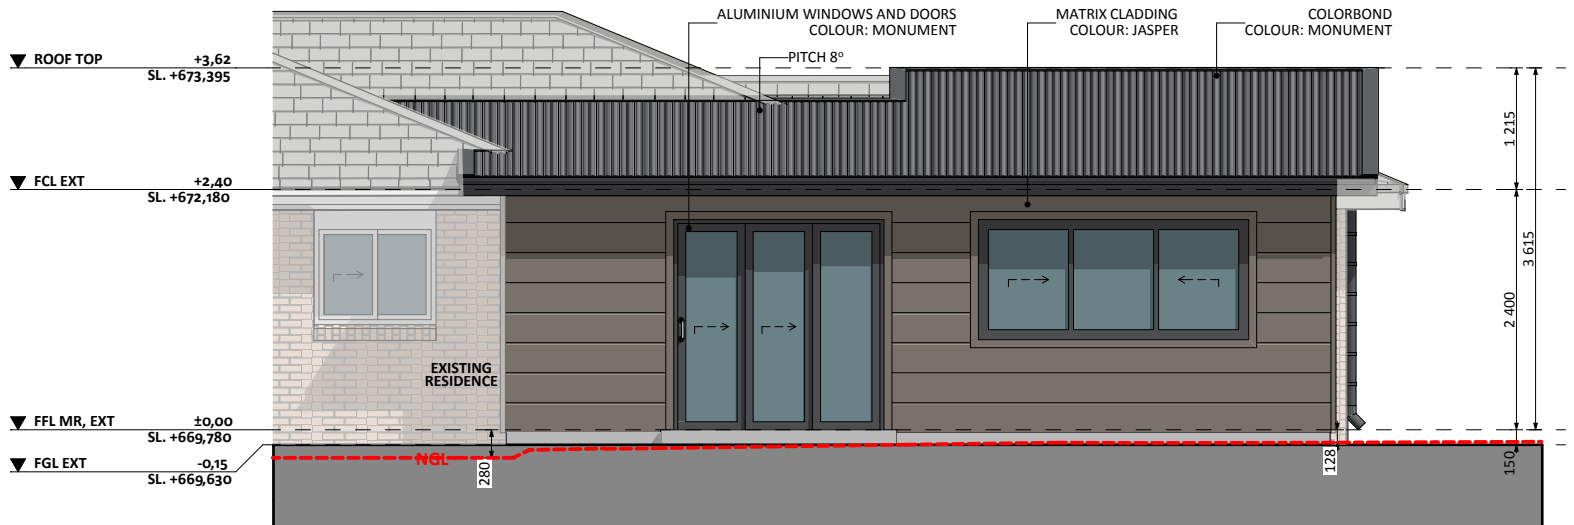

ELEVATION 02