



ELEVATION 01

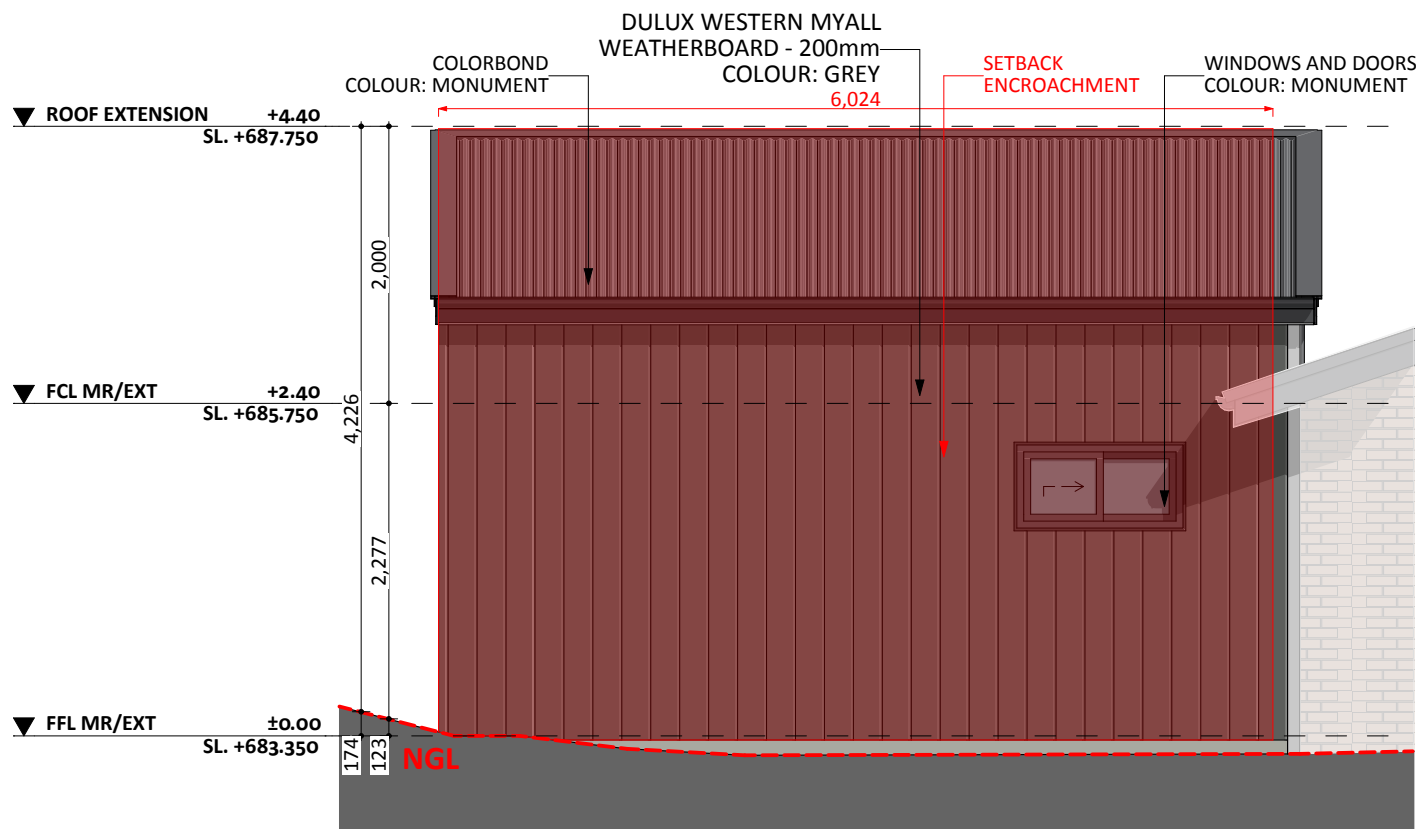

ELEVATION 02

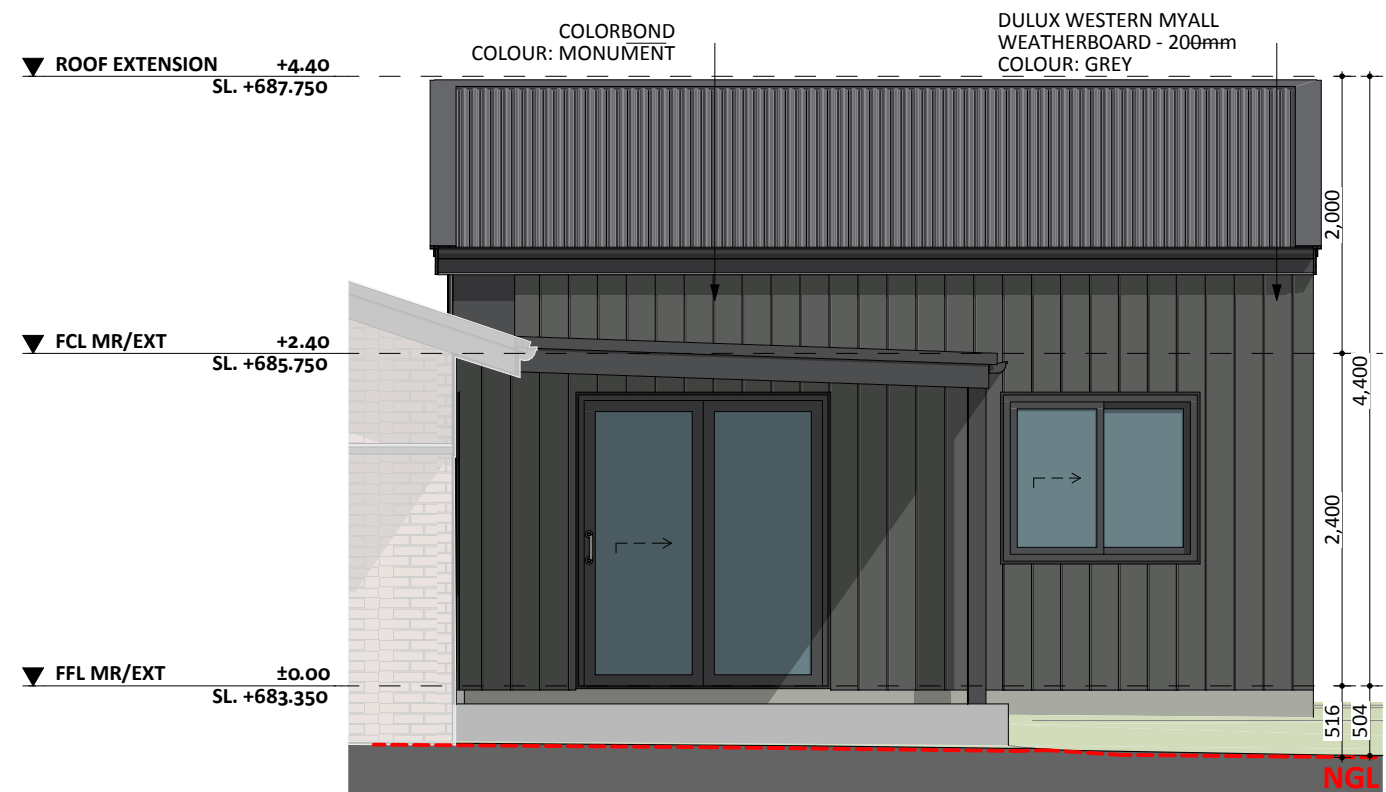

ELEVATION 03

FIXED
 PRICE
 EXTENSIONS