



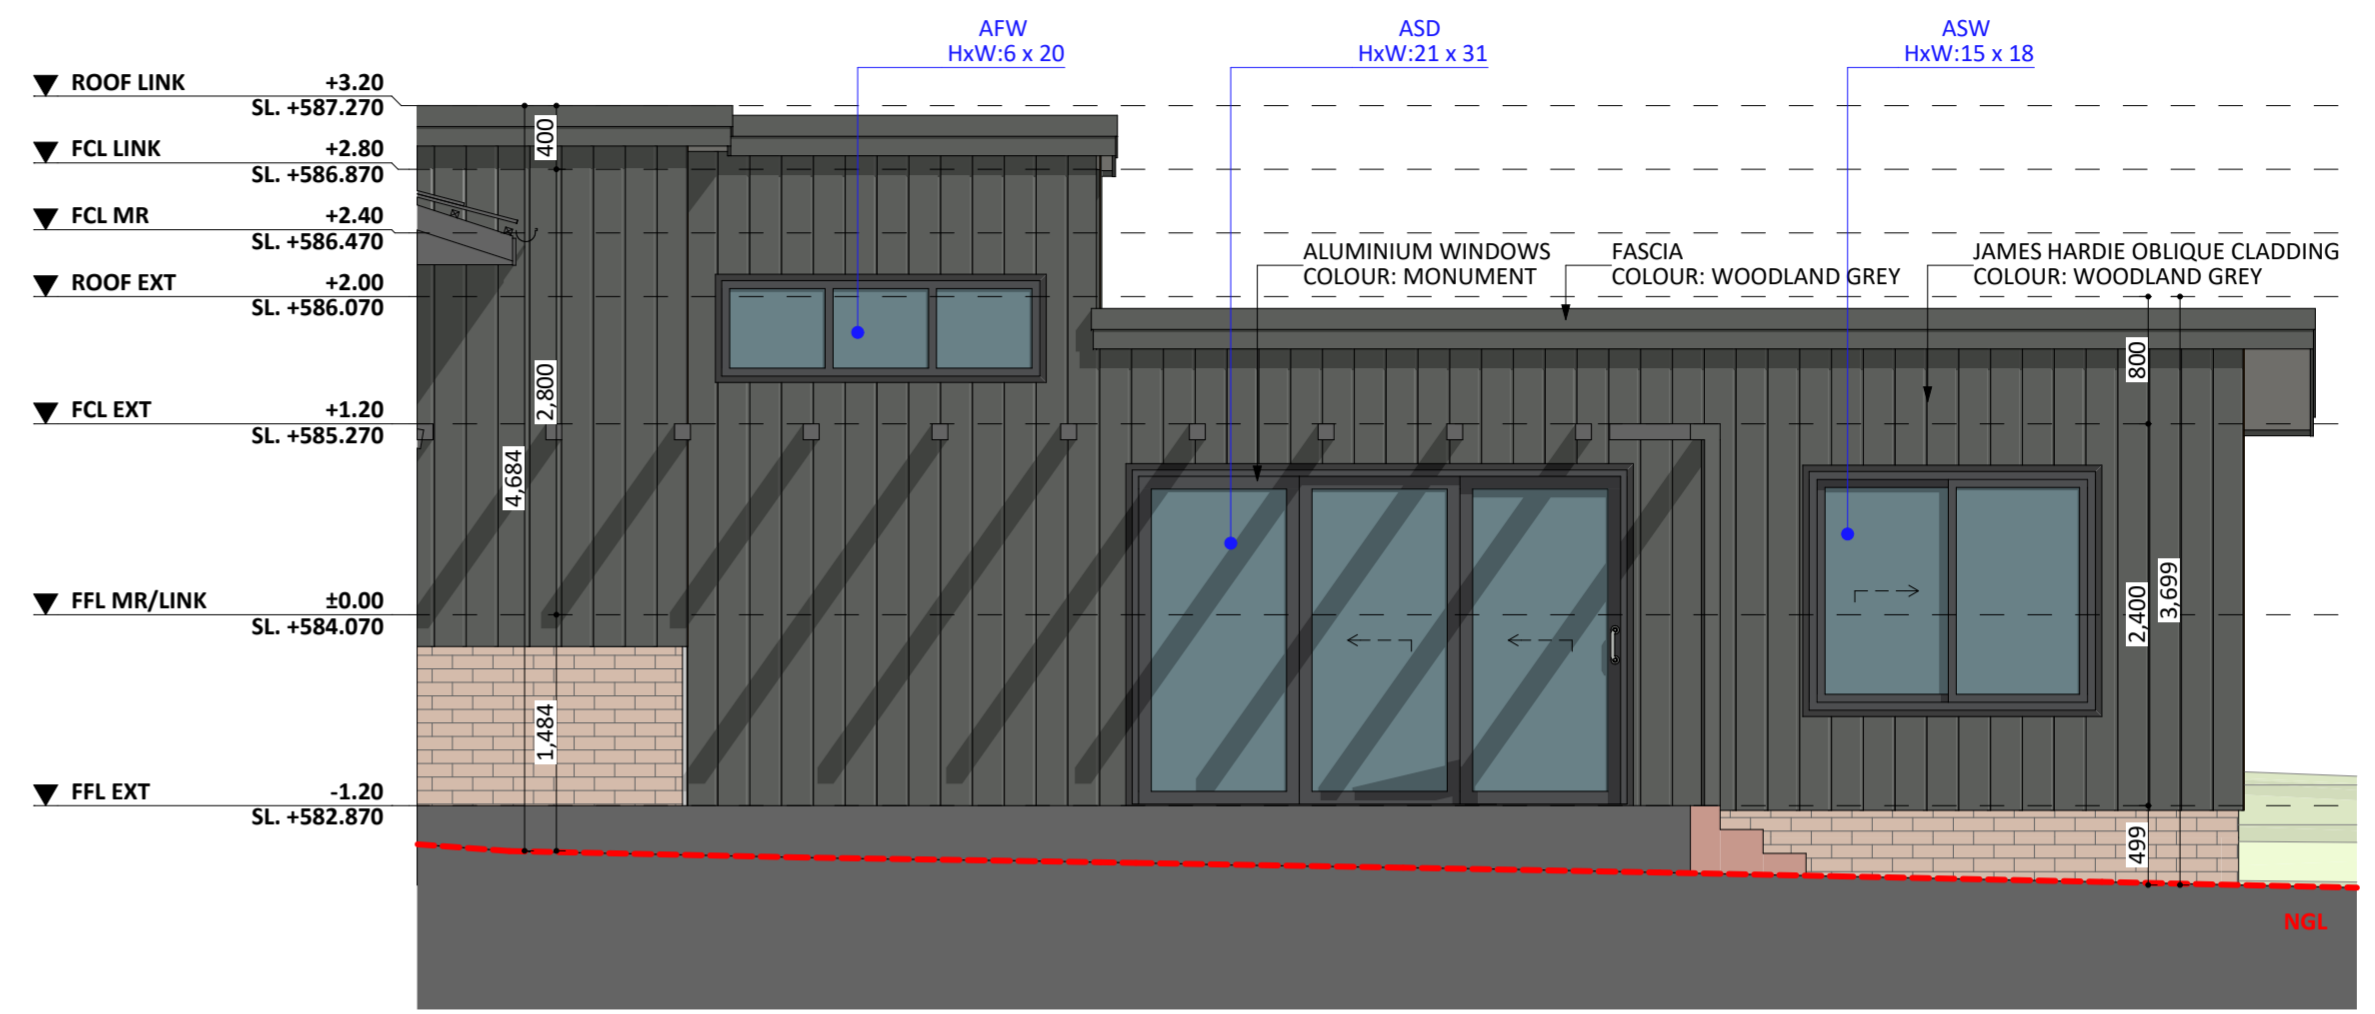


WEST ELEV.

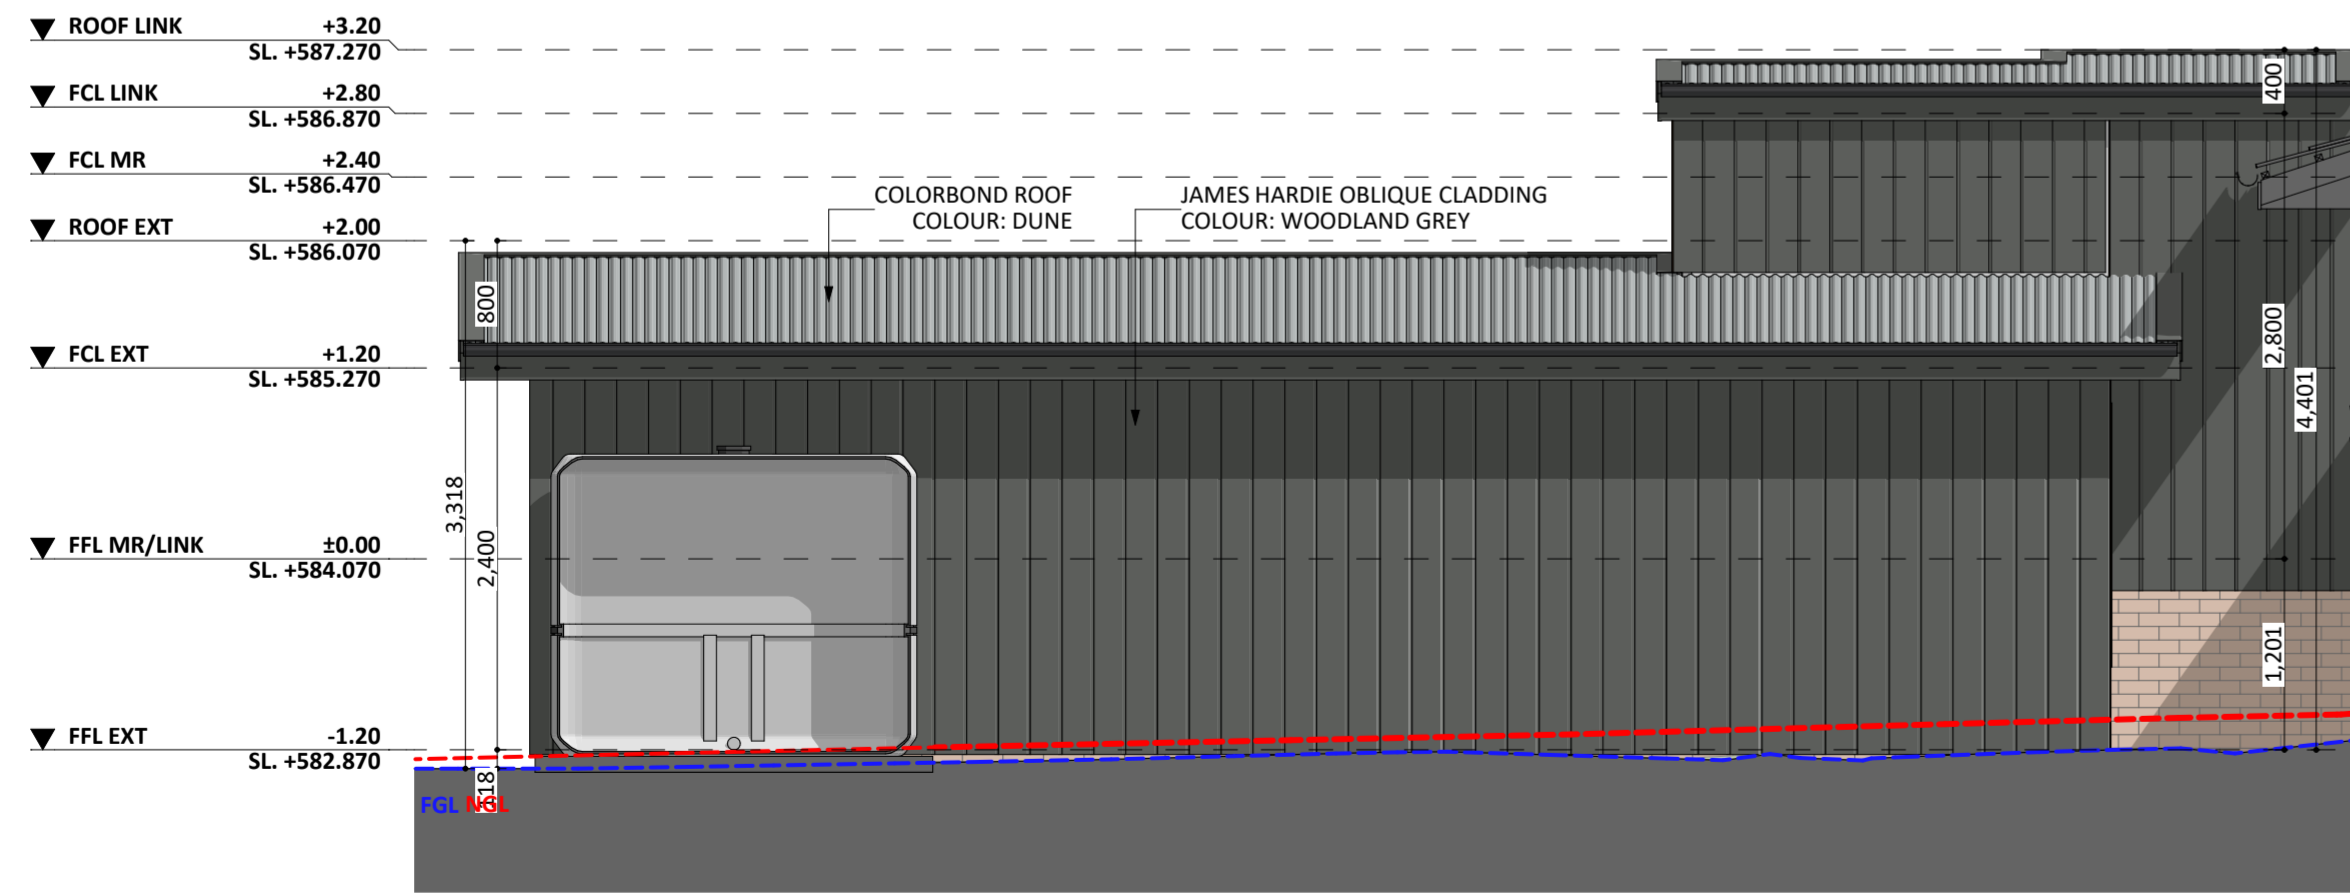

NORTH ELEV.



SOUTH ELEV.

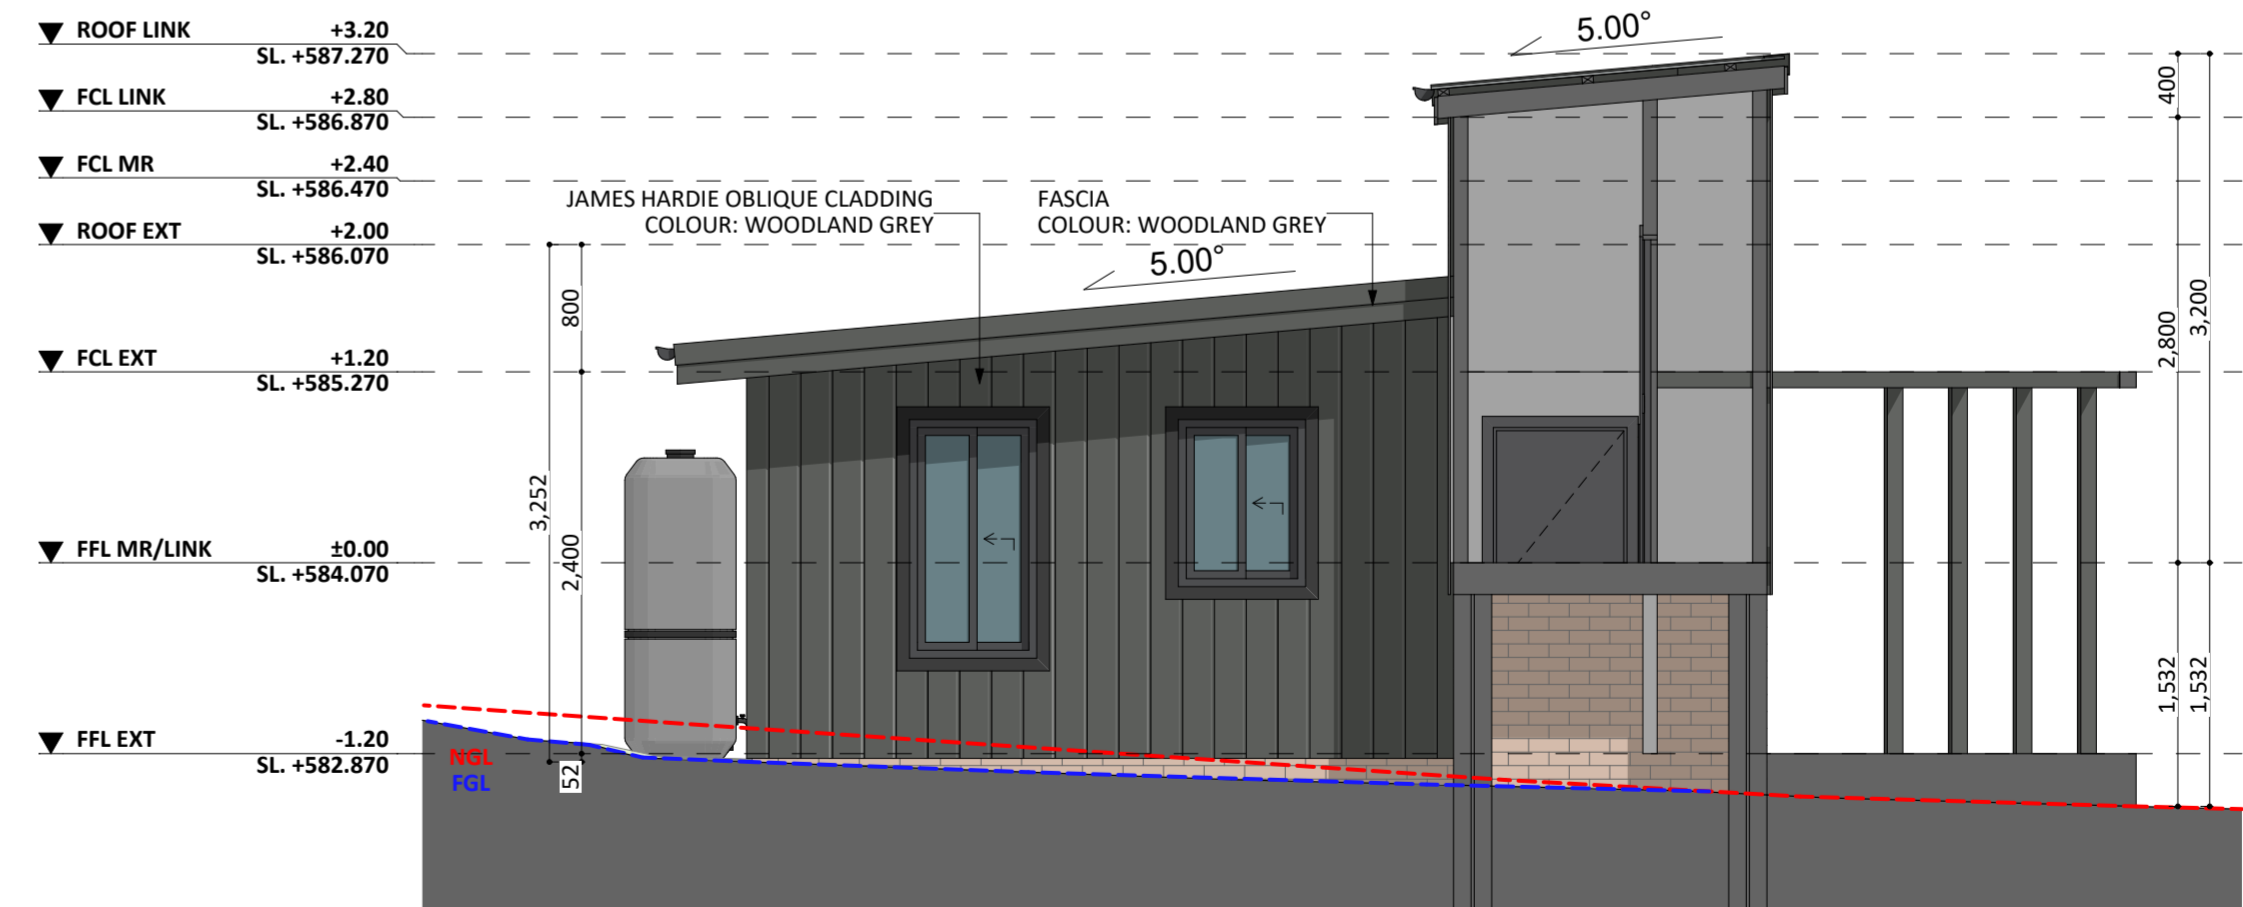

EAST ELEV.