




NORTH ELEVATION - CD

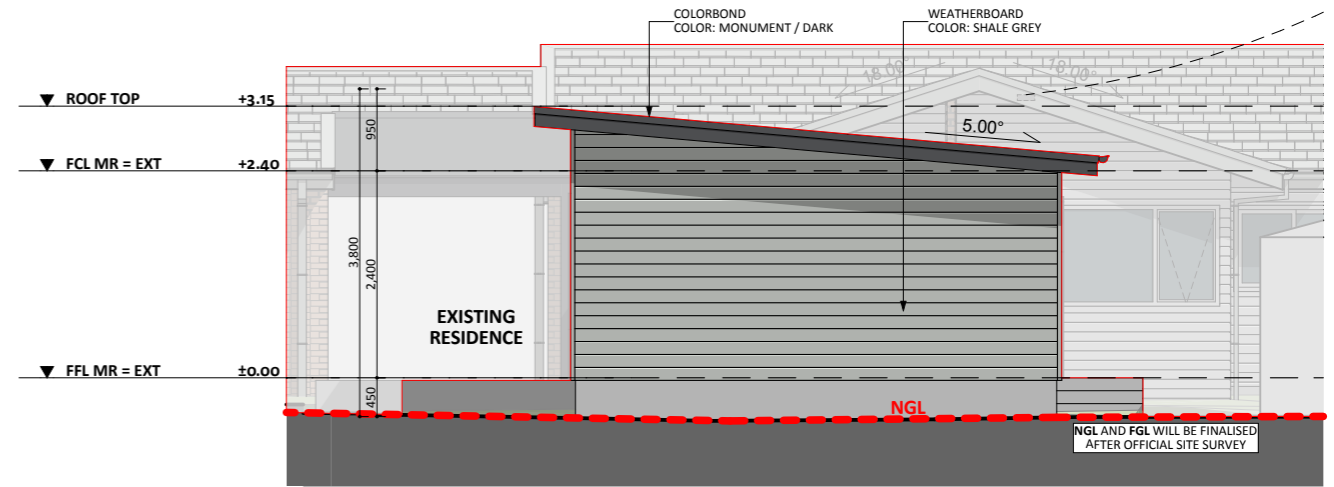

WEST ELEVATION - CD

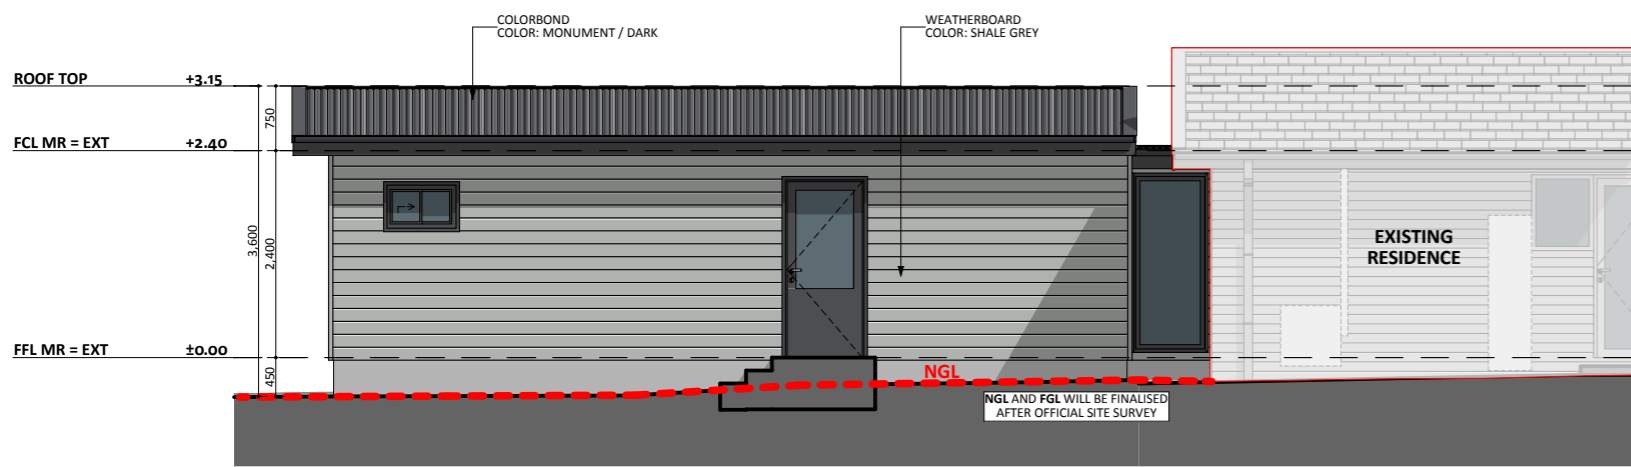

SOUTH ELEVATION - CD

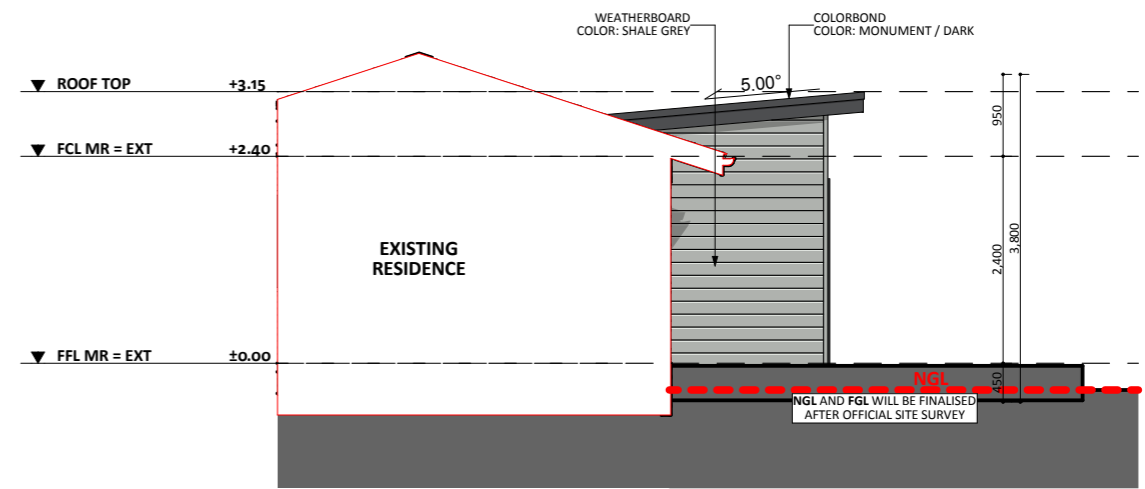

EAST ELEVATION - CD

FIXED
 PRICE
 EXTENSIONS