


NORTH-EAST ELEVATION

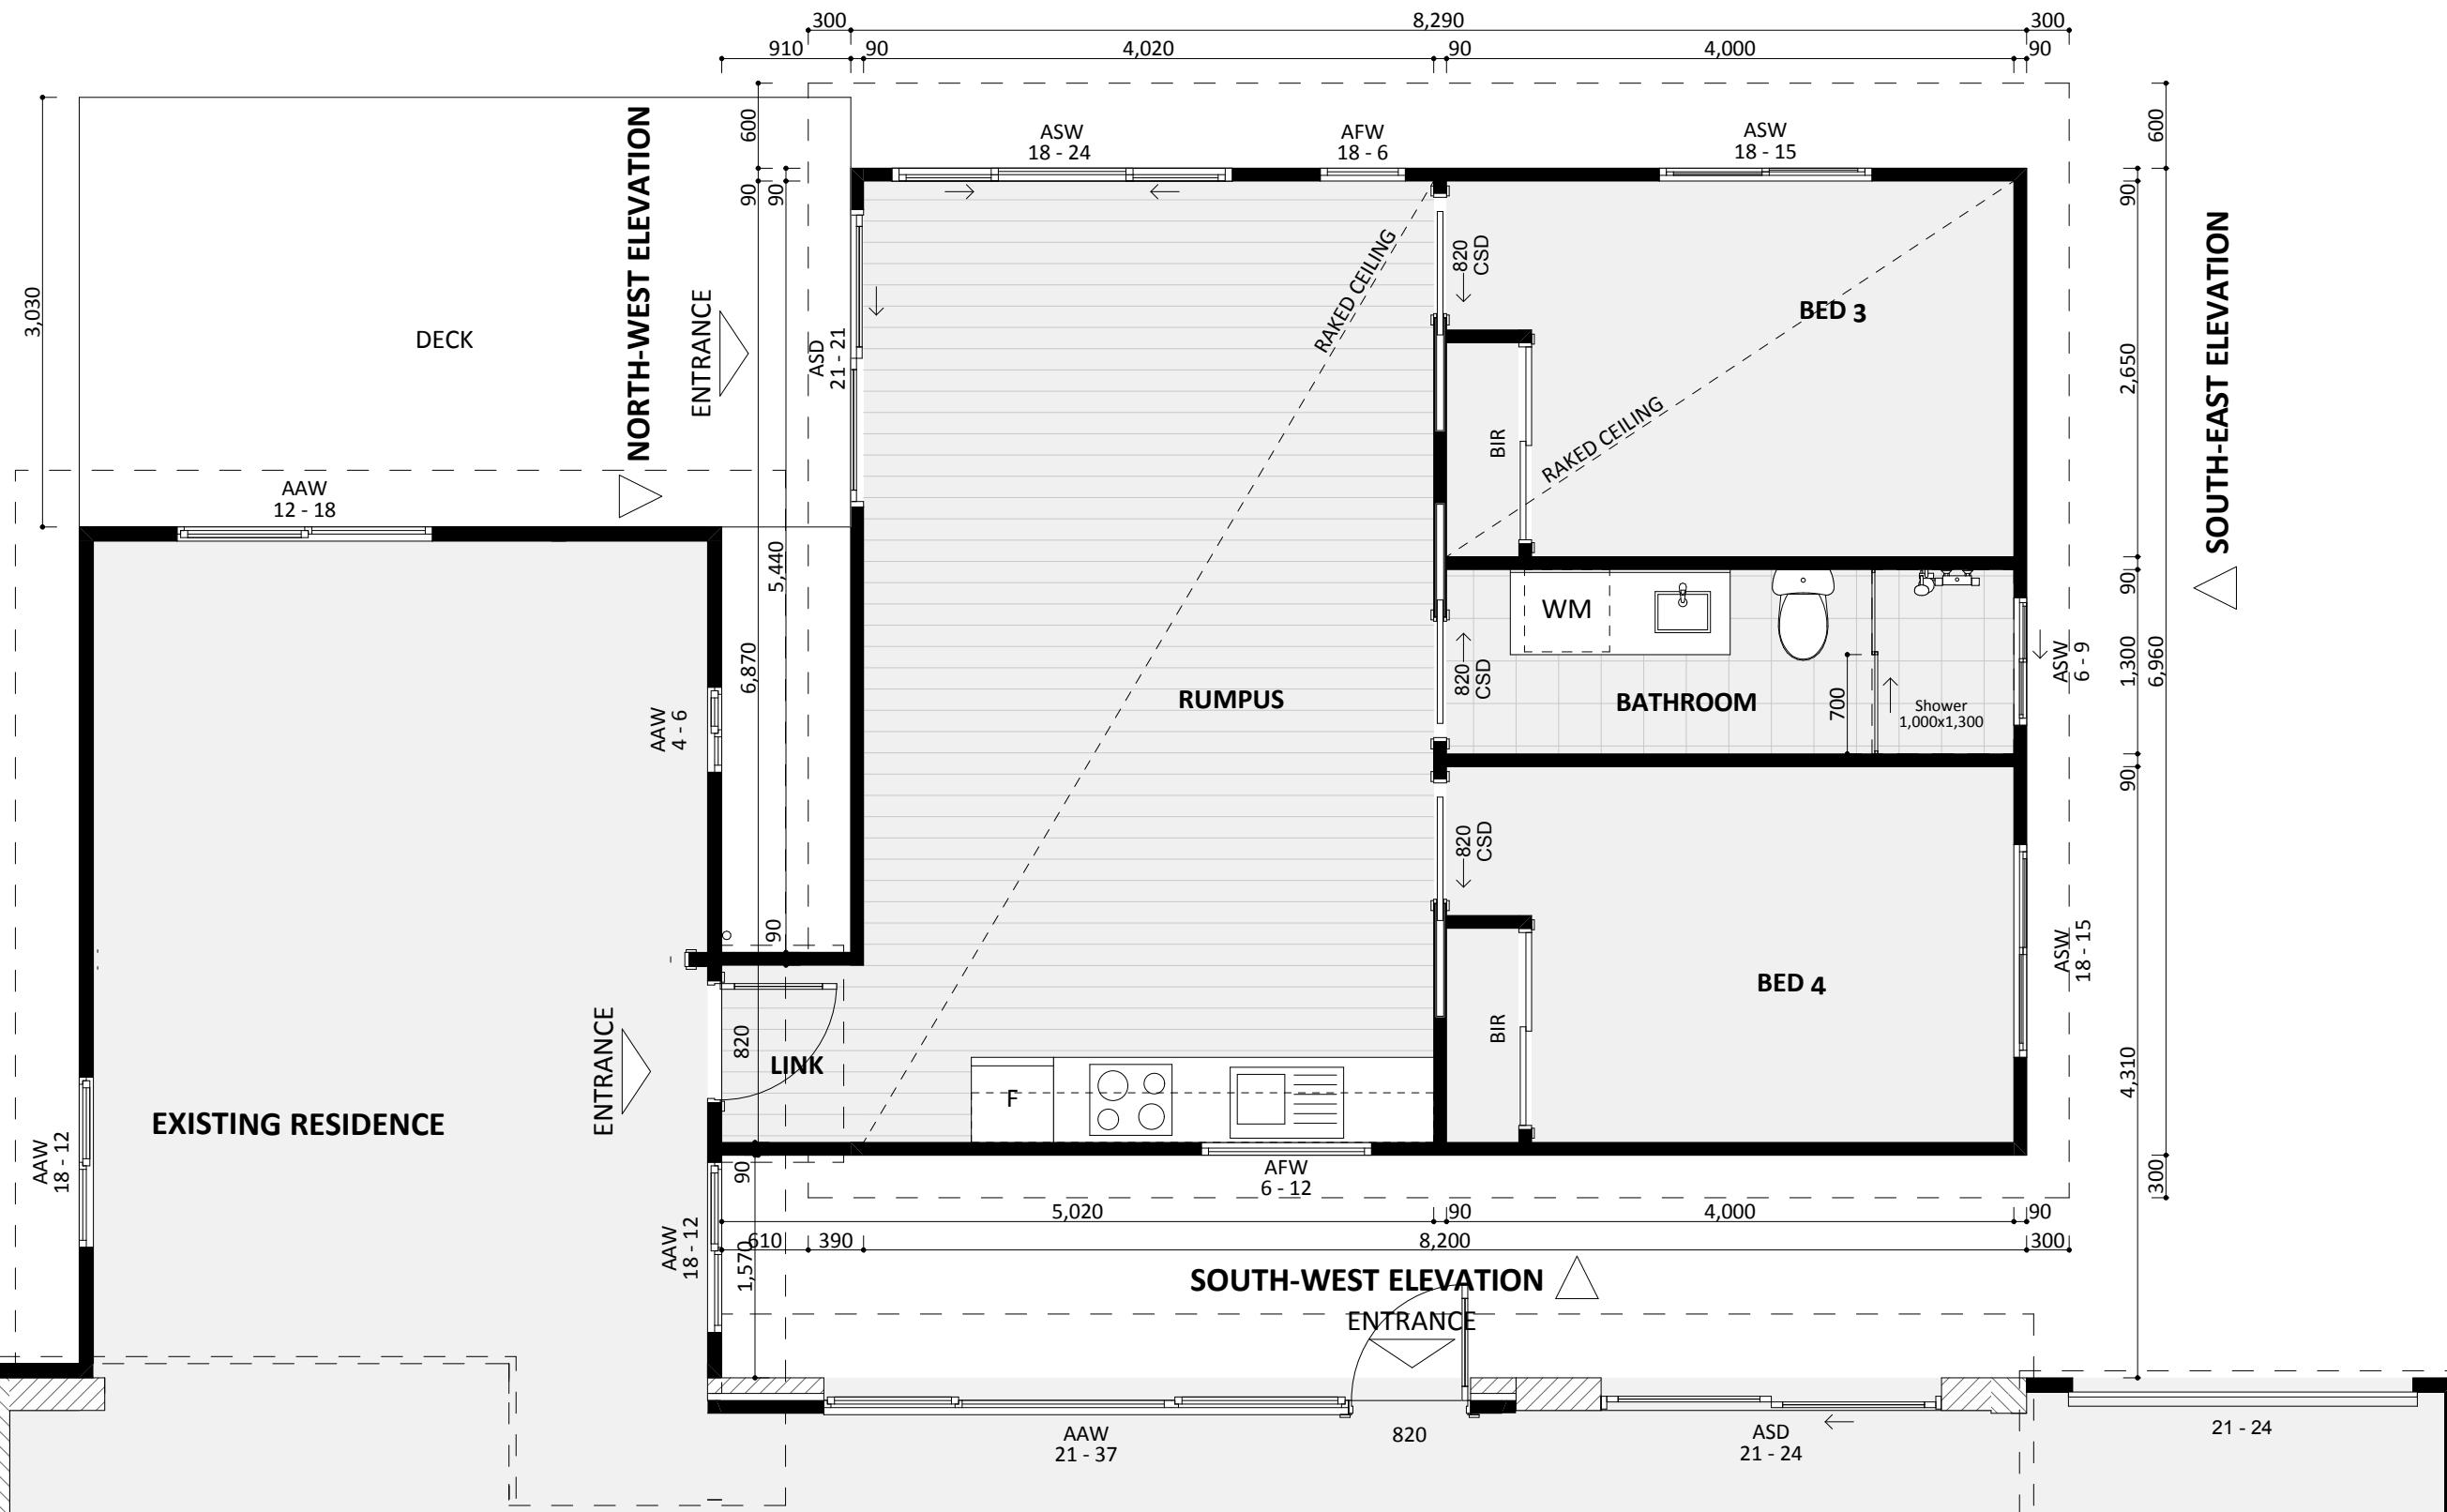

SOUTH-EAST ELEVATION



SOUTH-WEST ELEVATION



FIXED
PRICE
EXTENSIONS