




NORTH ELEV.

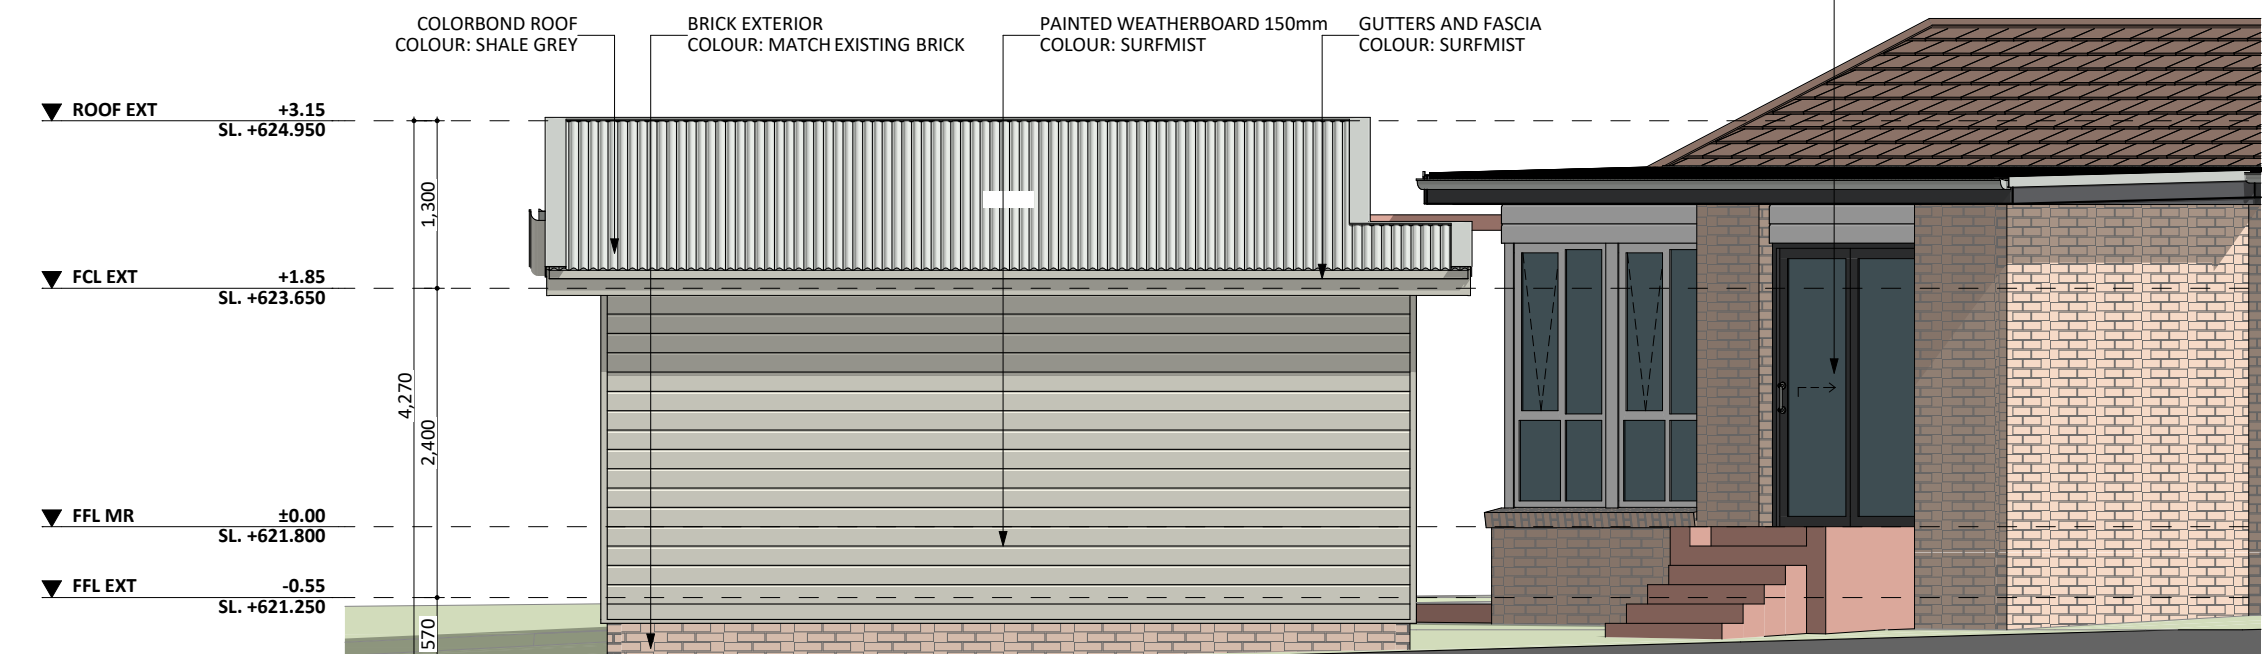

WEST ELEV.

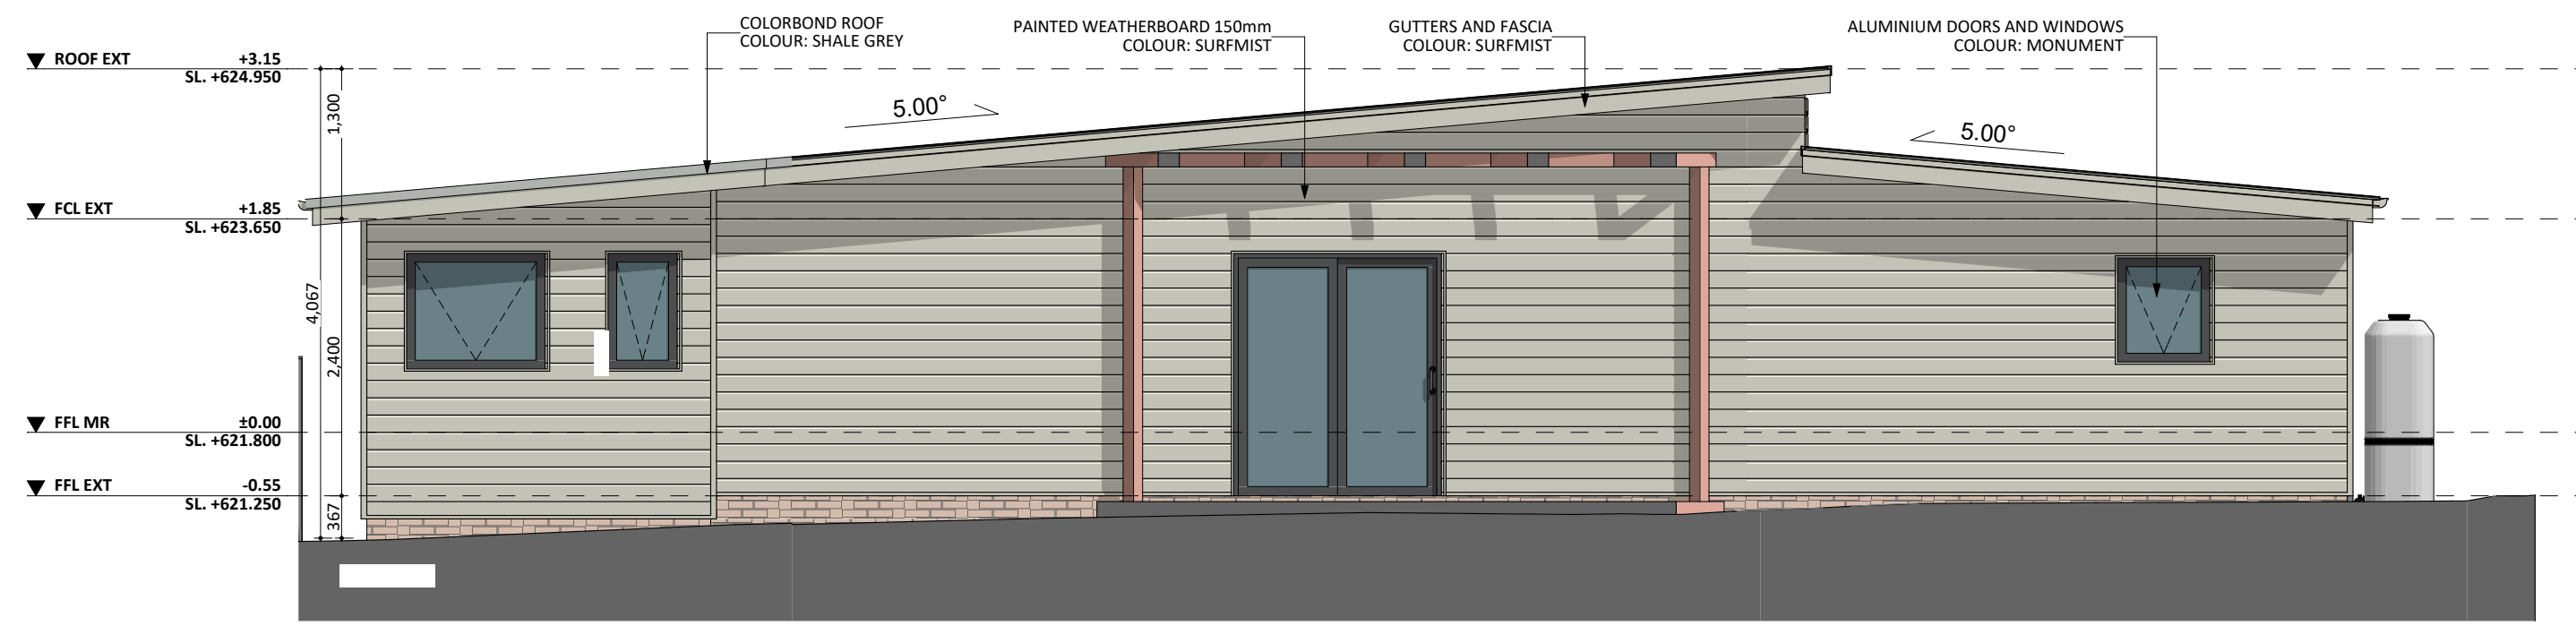

SOUTH-WEST ELEV.

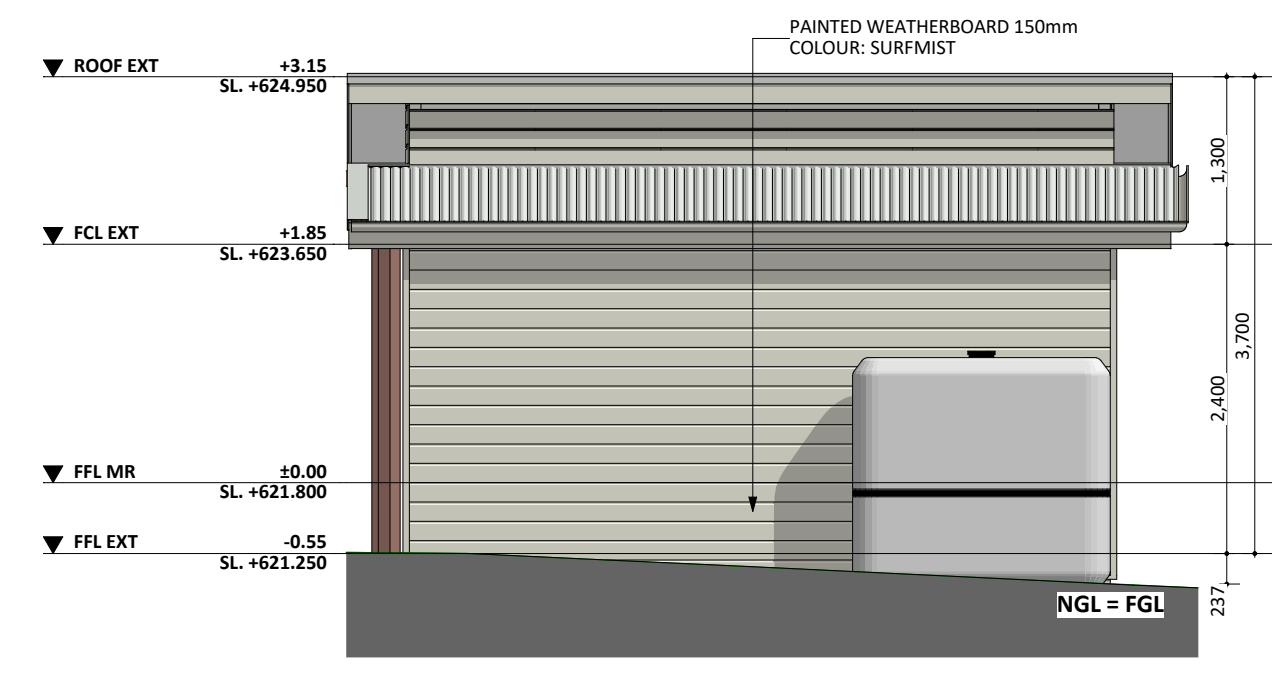

E4 EAST ELEV.