


NORTH-WEST ELEV. - EXT.



SOUTH-EAST ELEV. - EXT

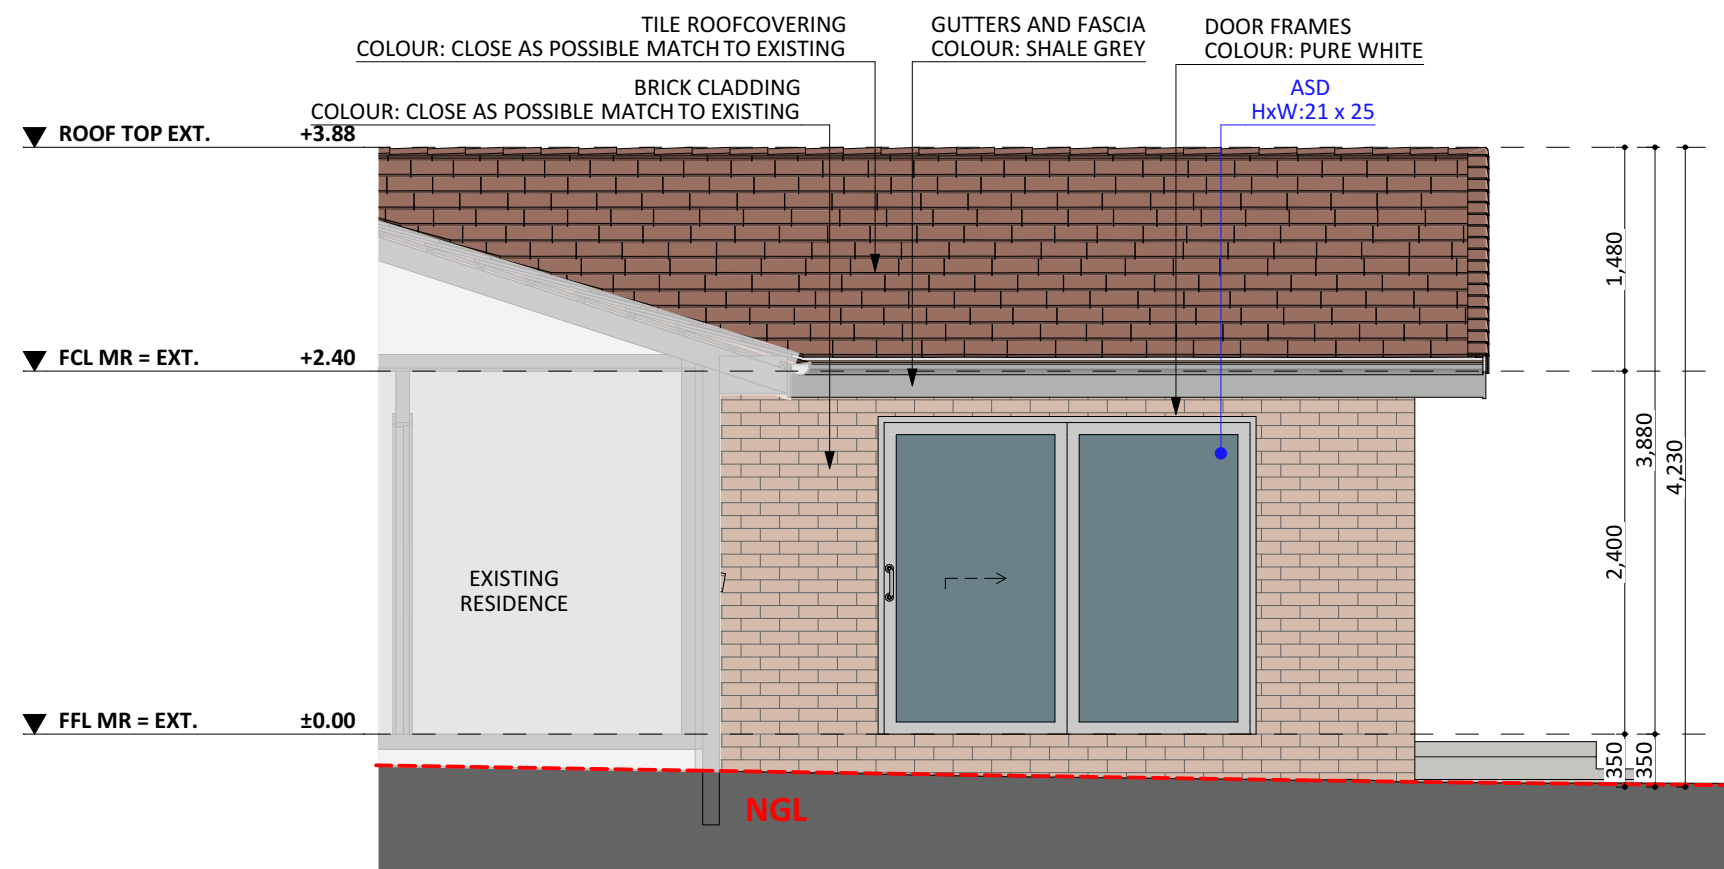