




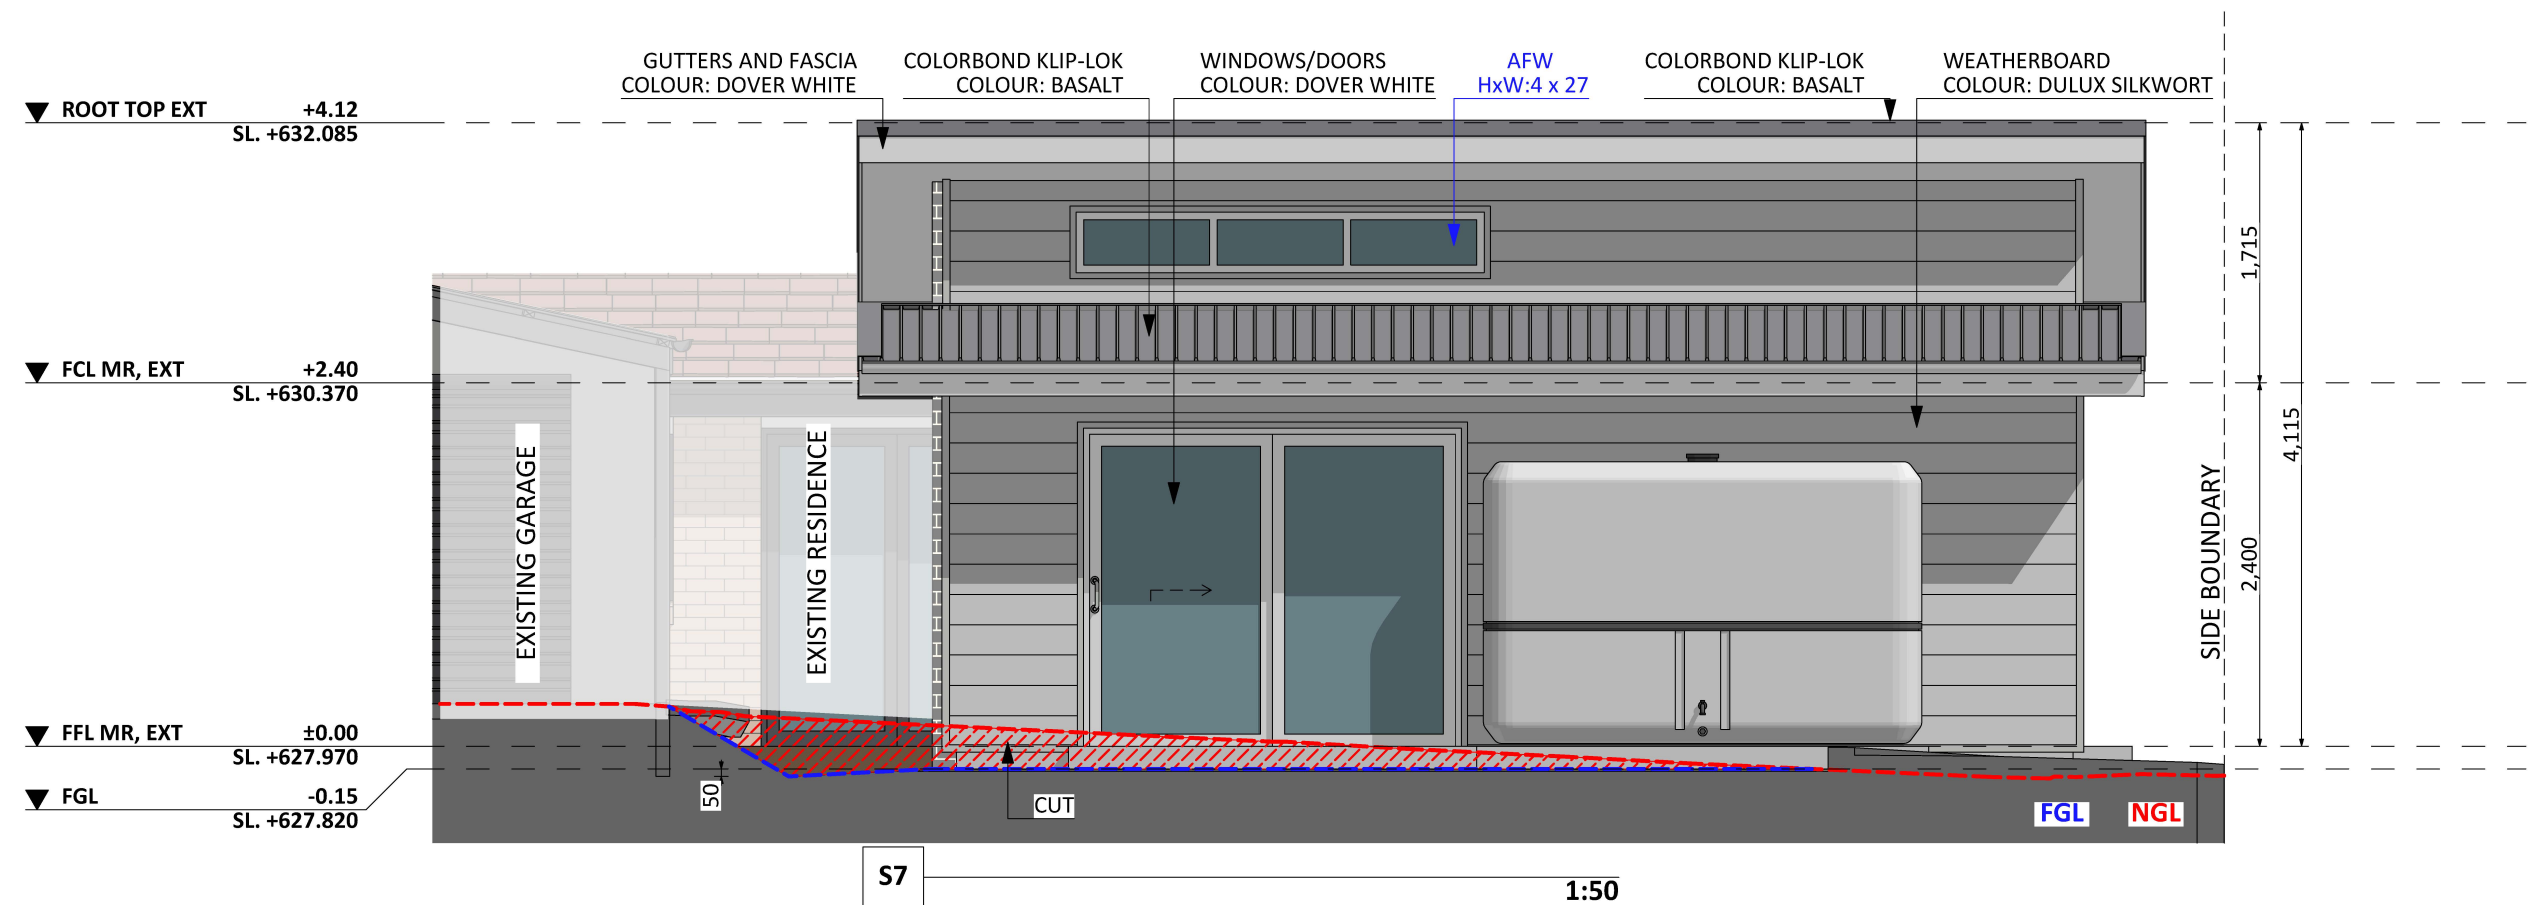

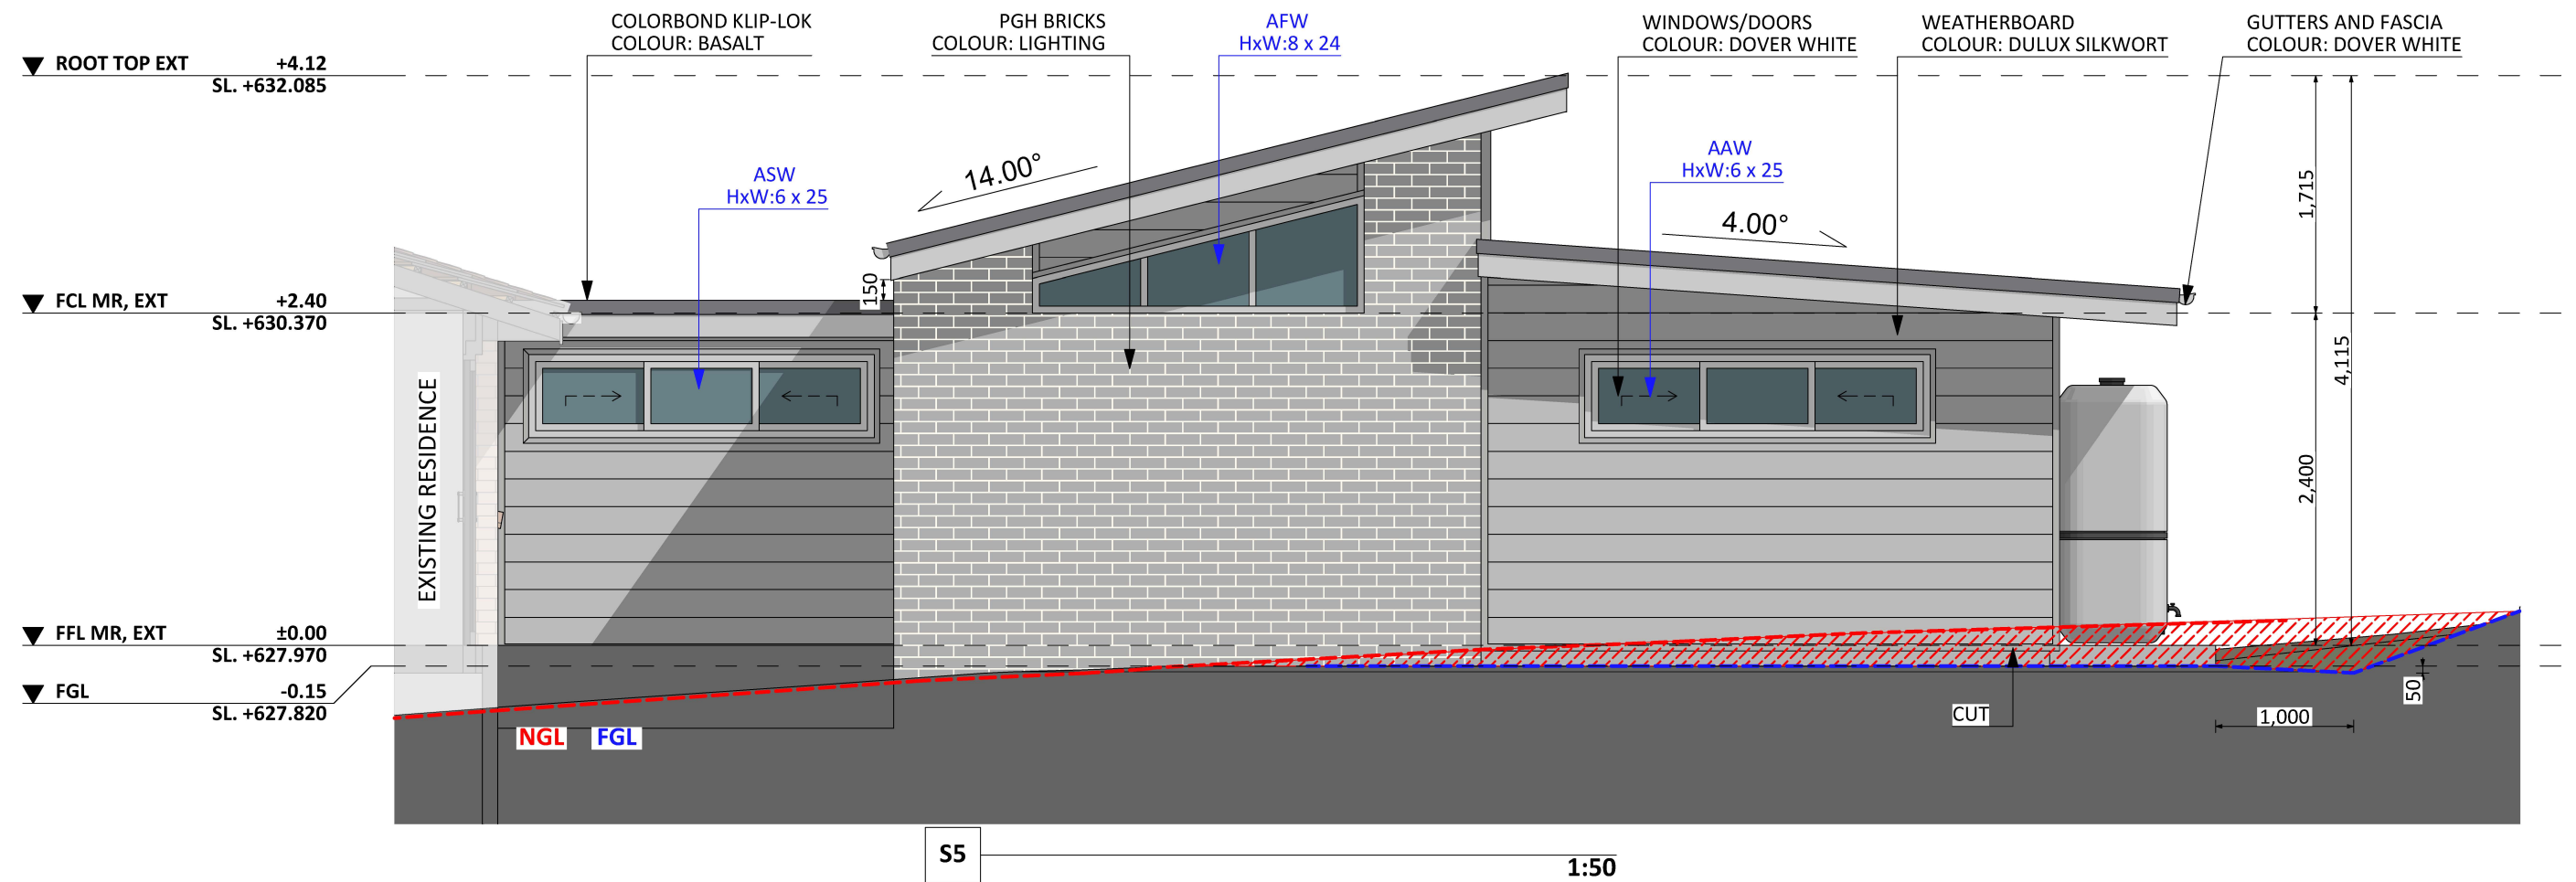

S6

1:50

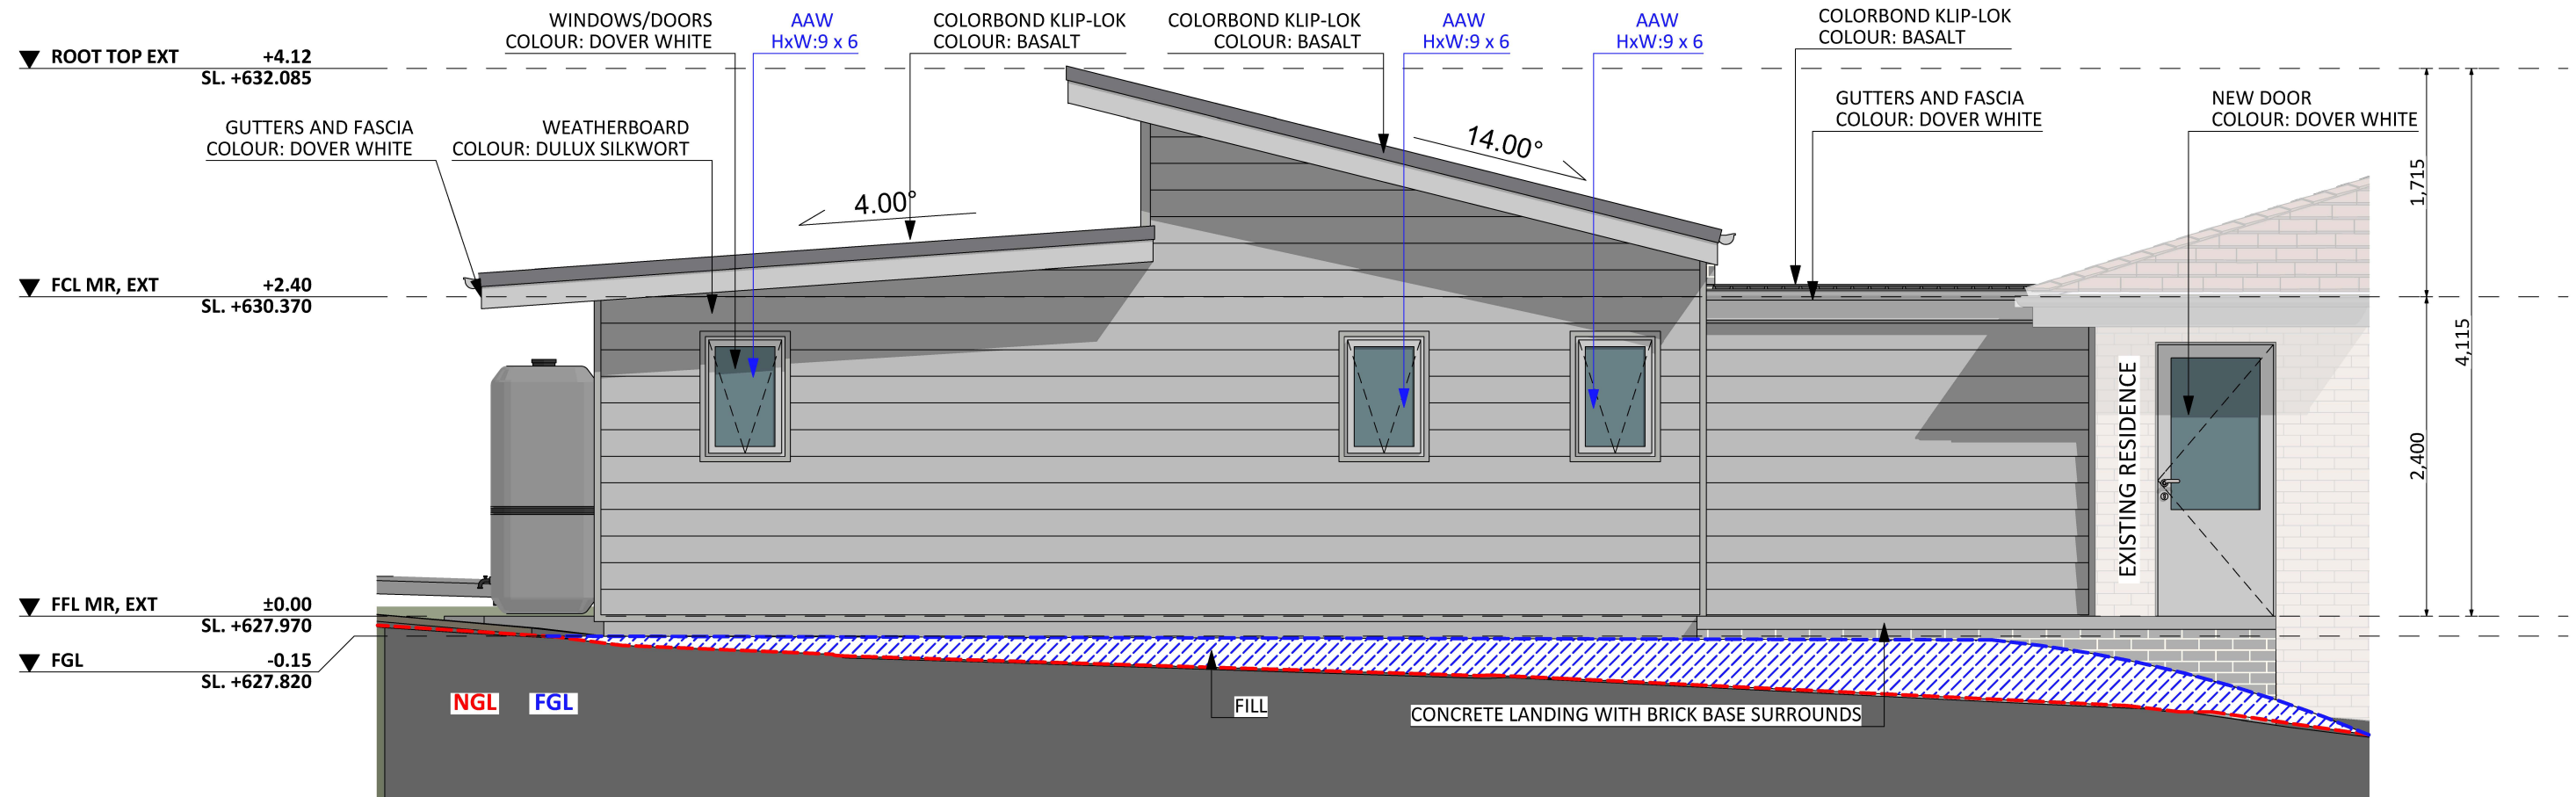

S8

1:50