




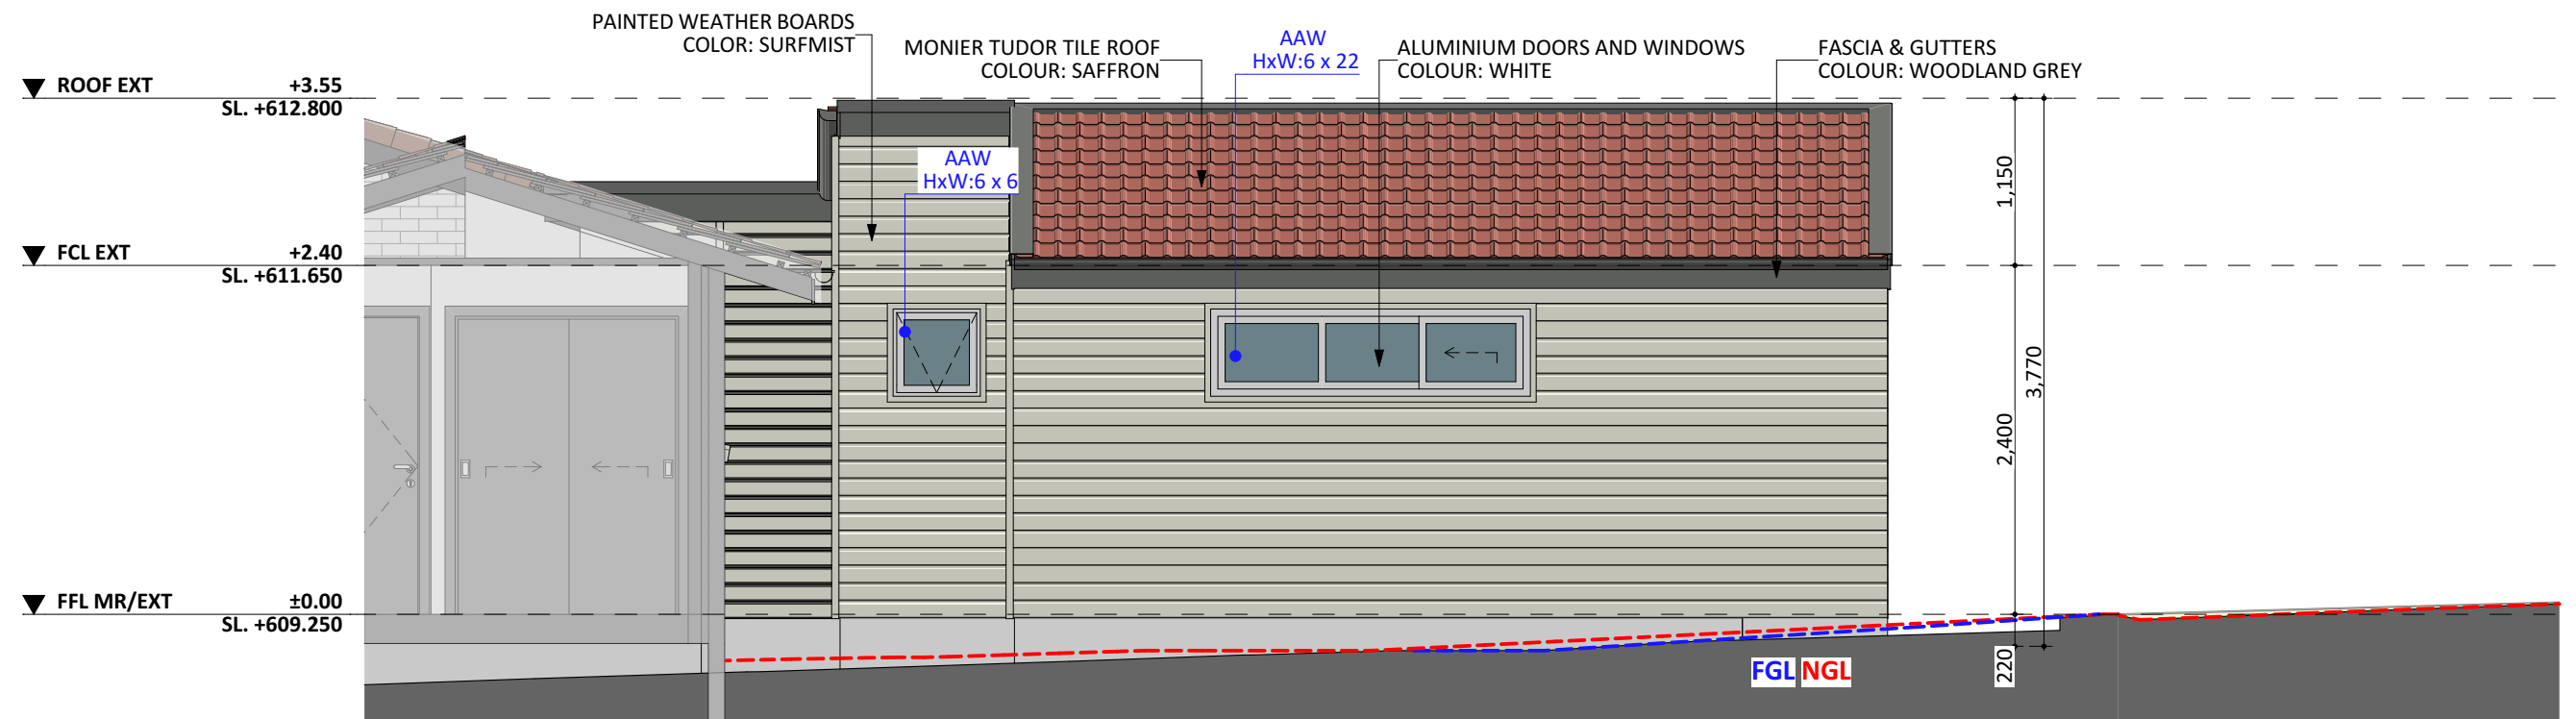

EAST ELEV.

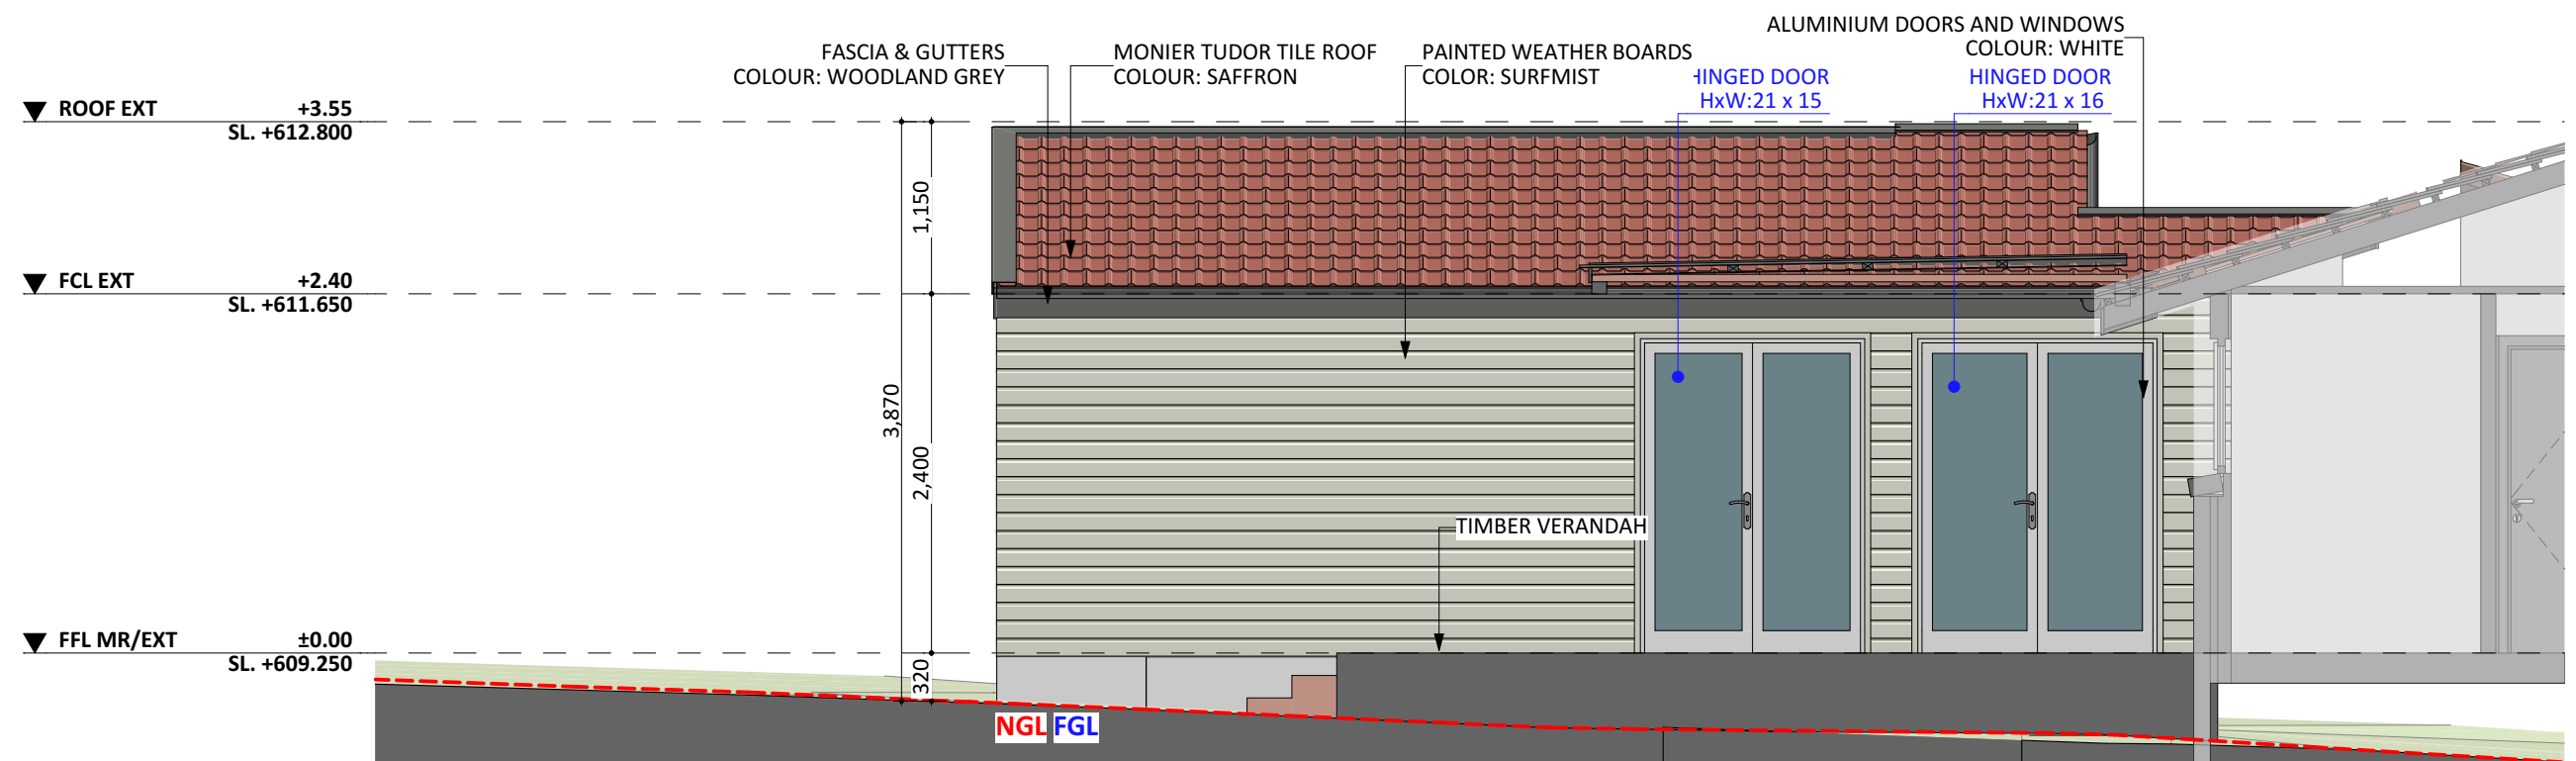

WEST ELEV.

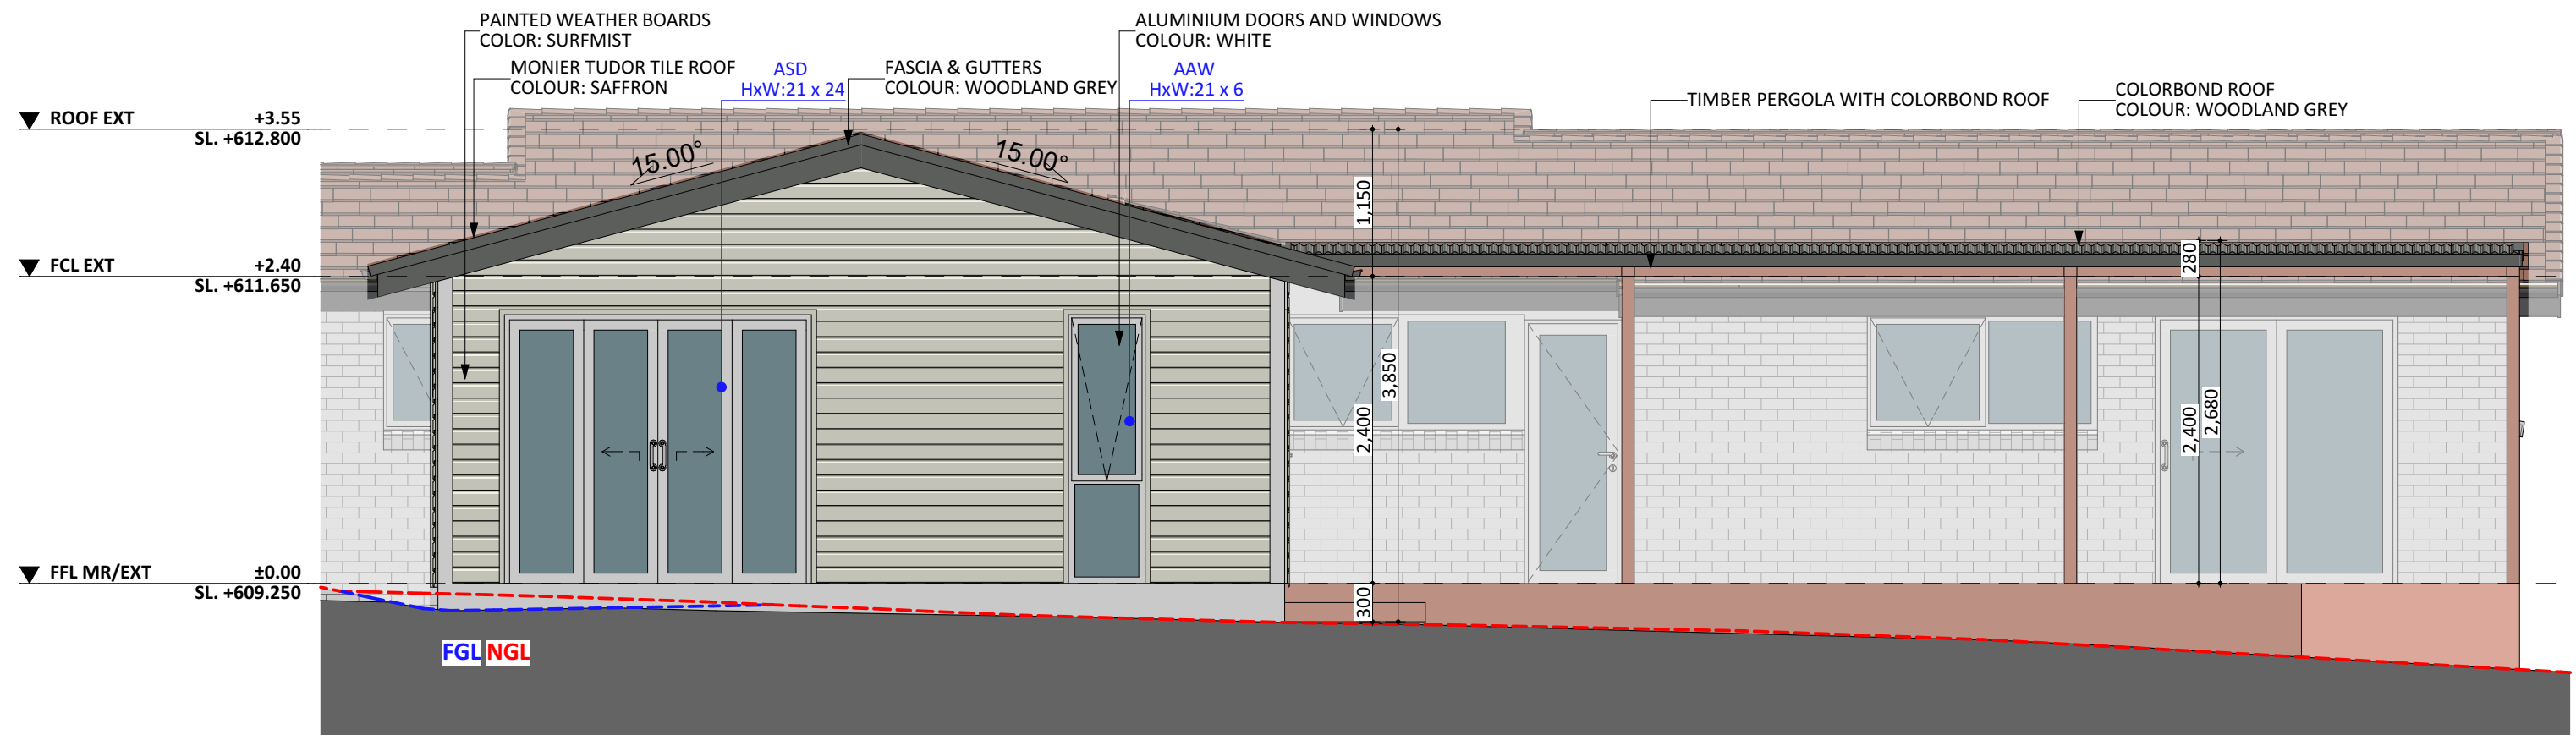

NORTH ELEV.