



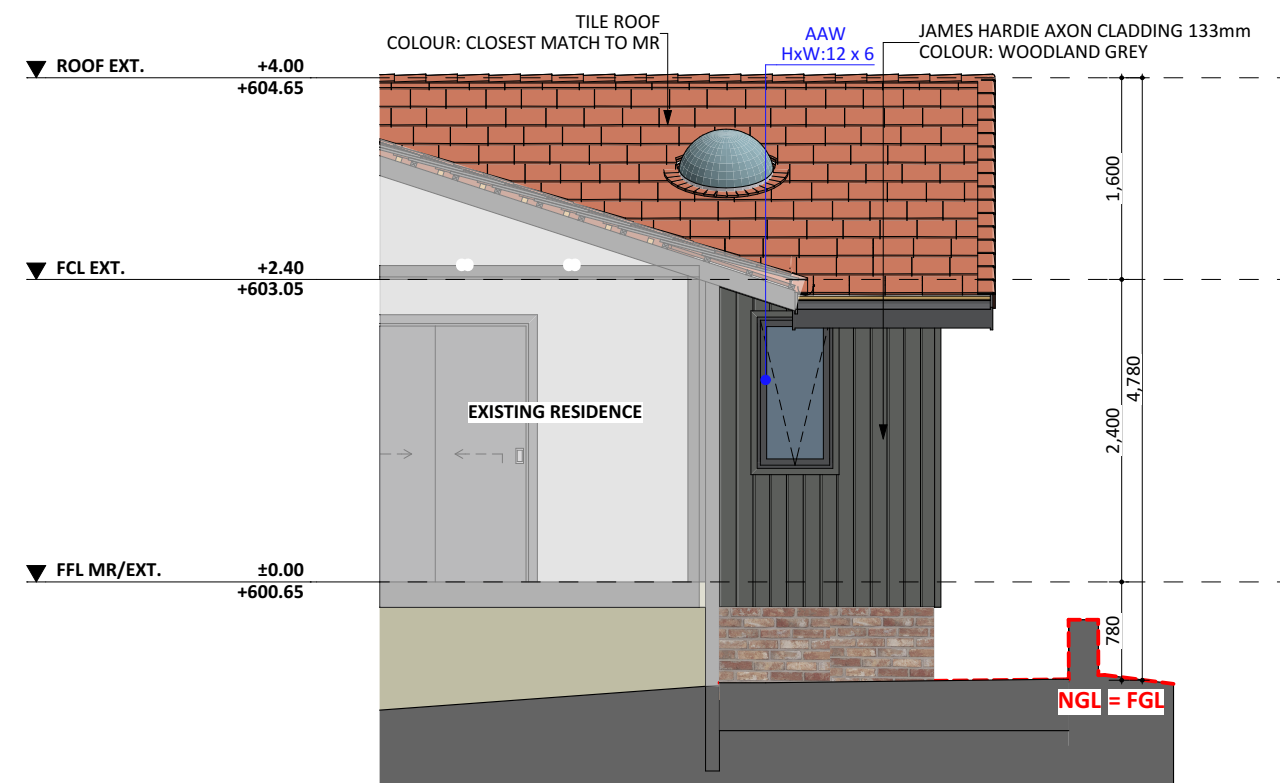


EAST ELEV. - EXT.



WEST ELEV. - EXT.

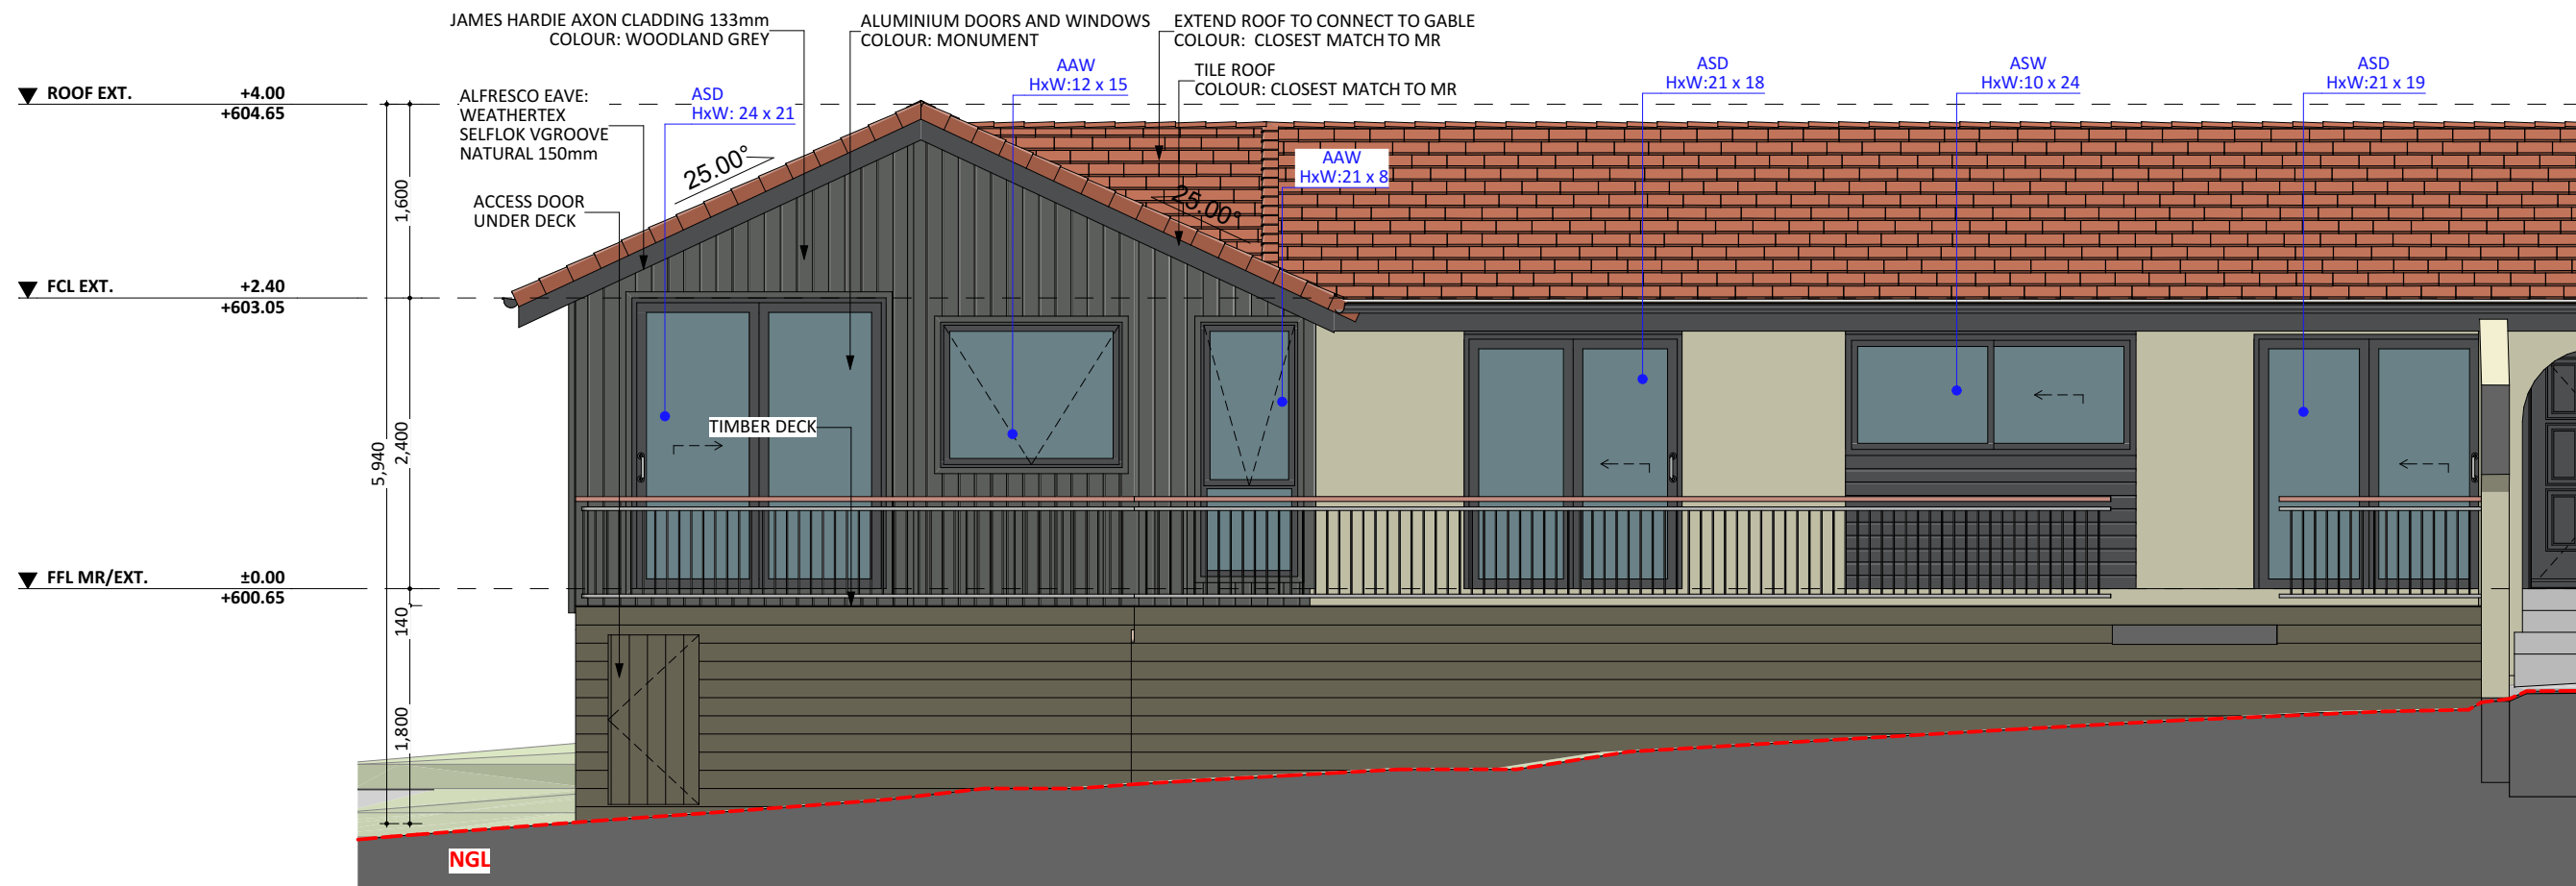

NORTH ELEV. - EXT.

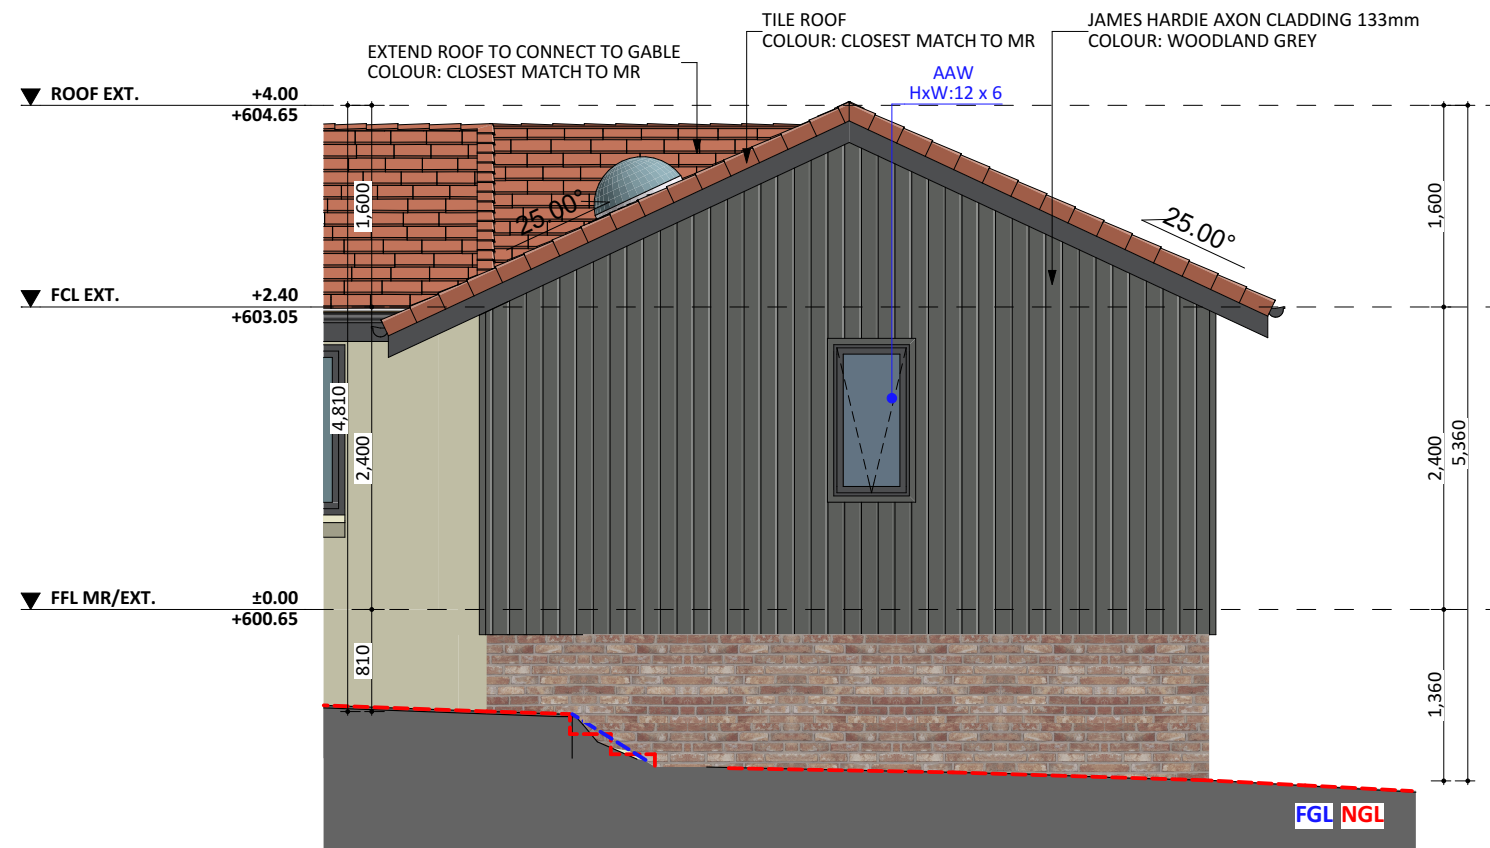

SOUTH ELEV. - EXT.