




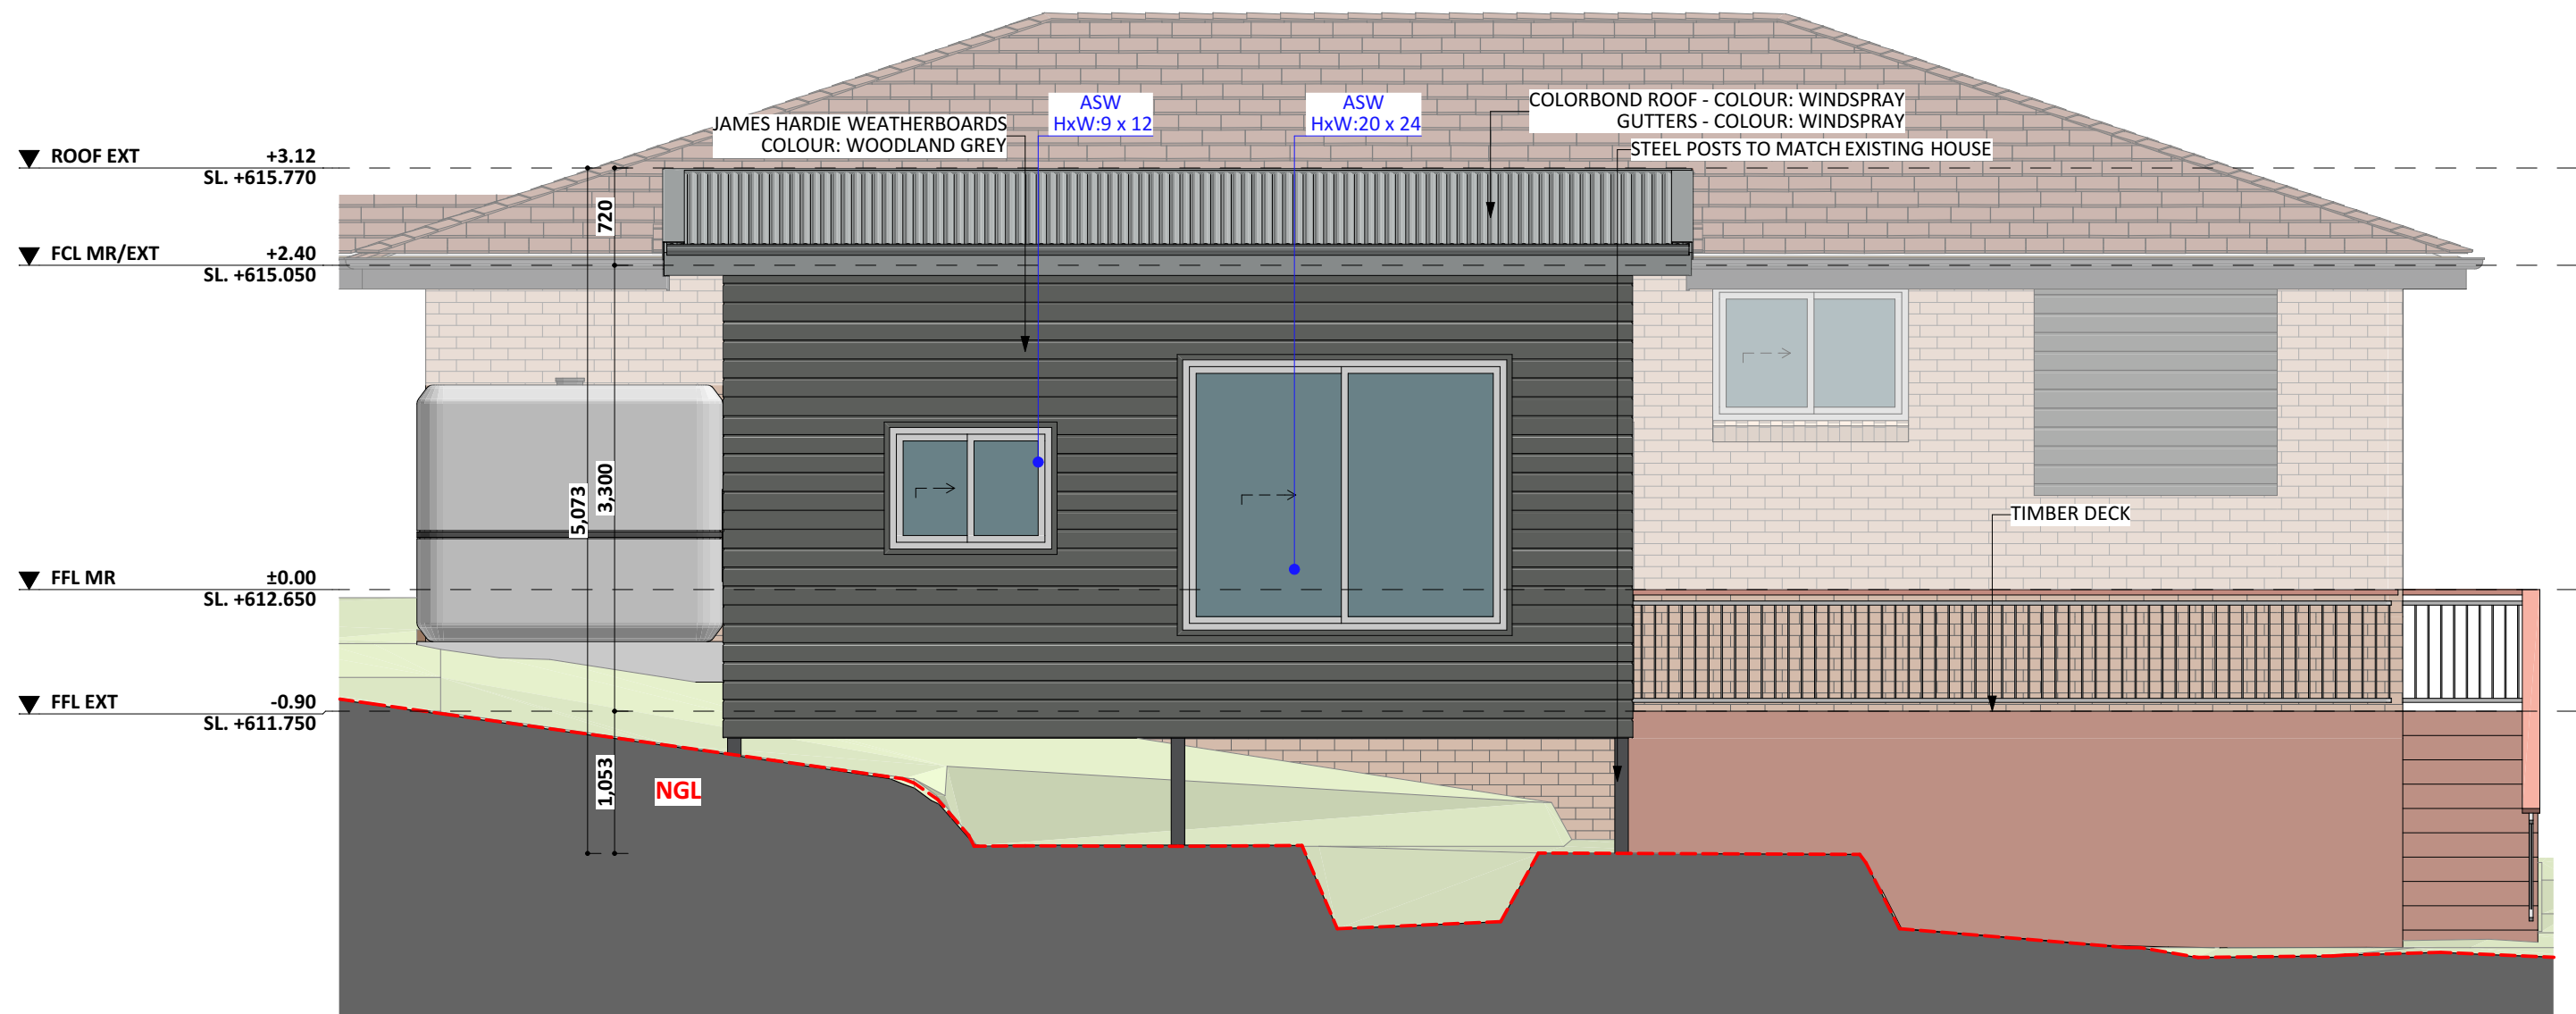

SOUTH ELEV.

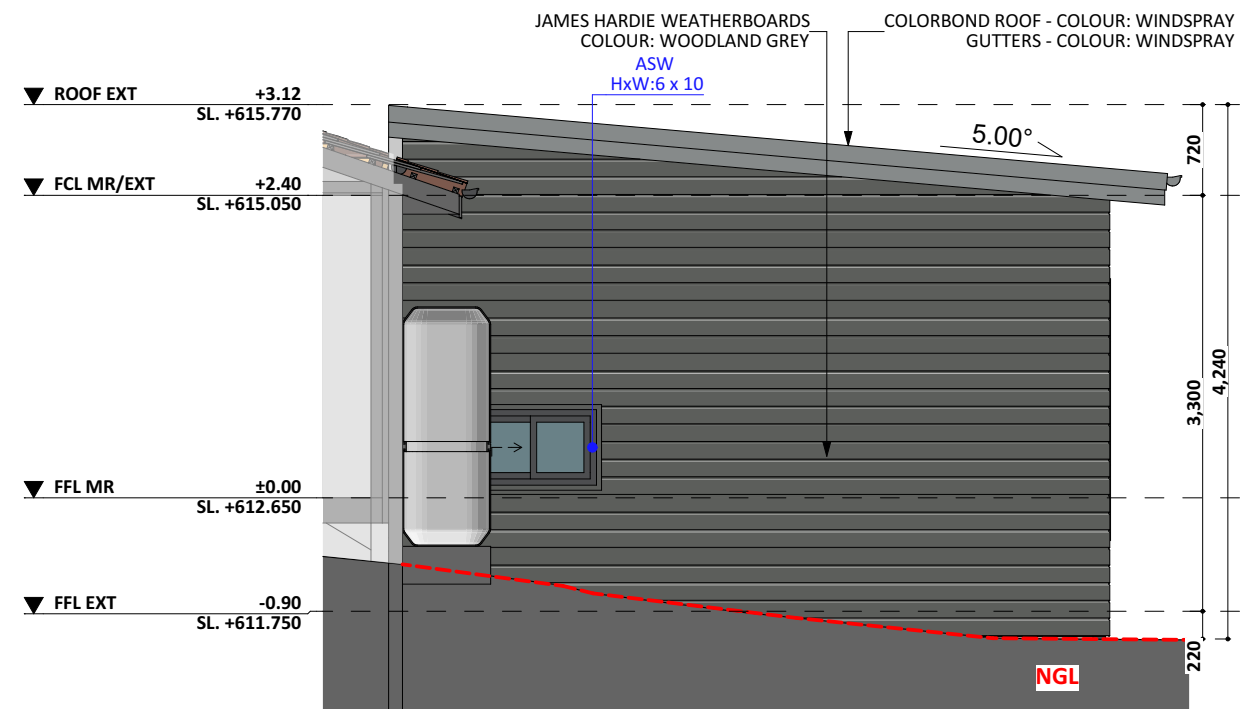

WEST ELEV.

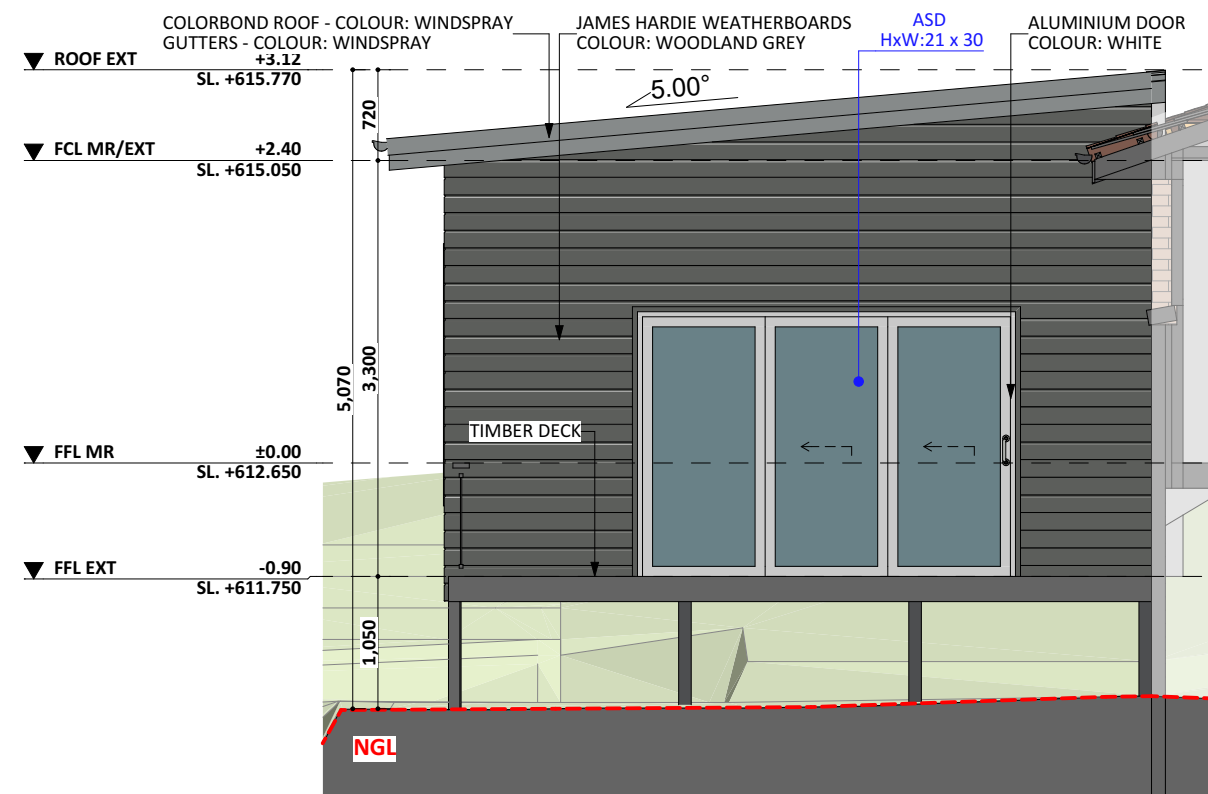

EAST ELEV.