



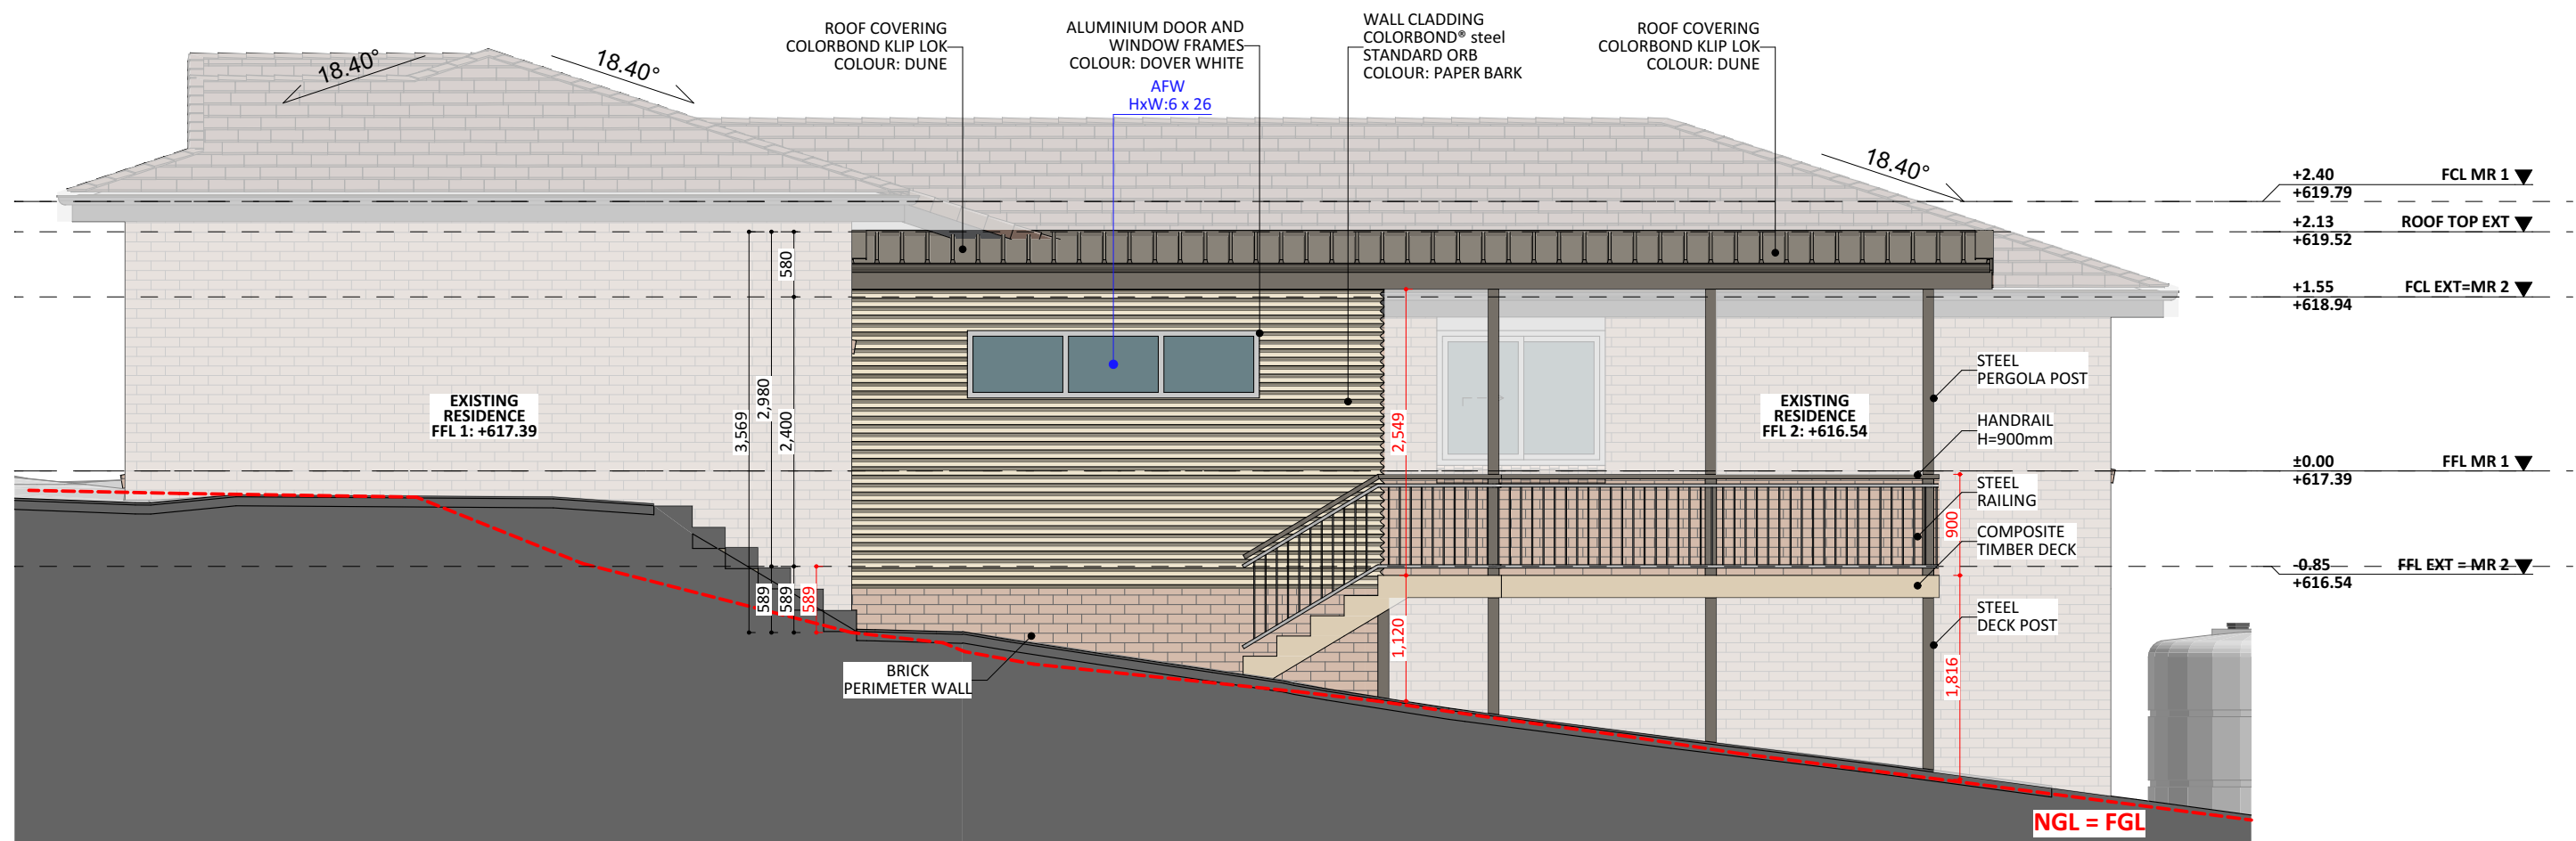

WEST ELEV.

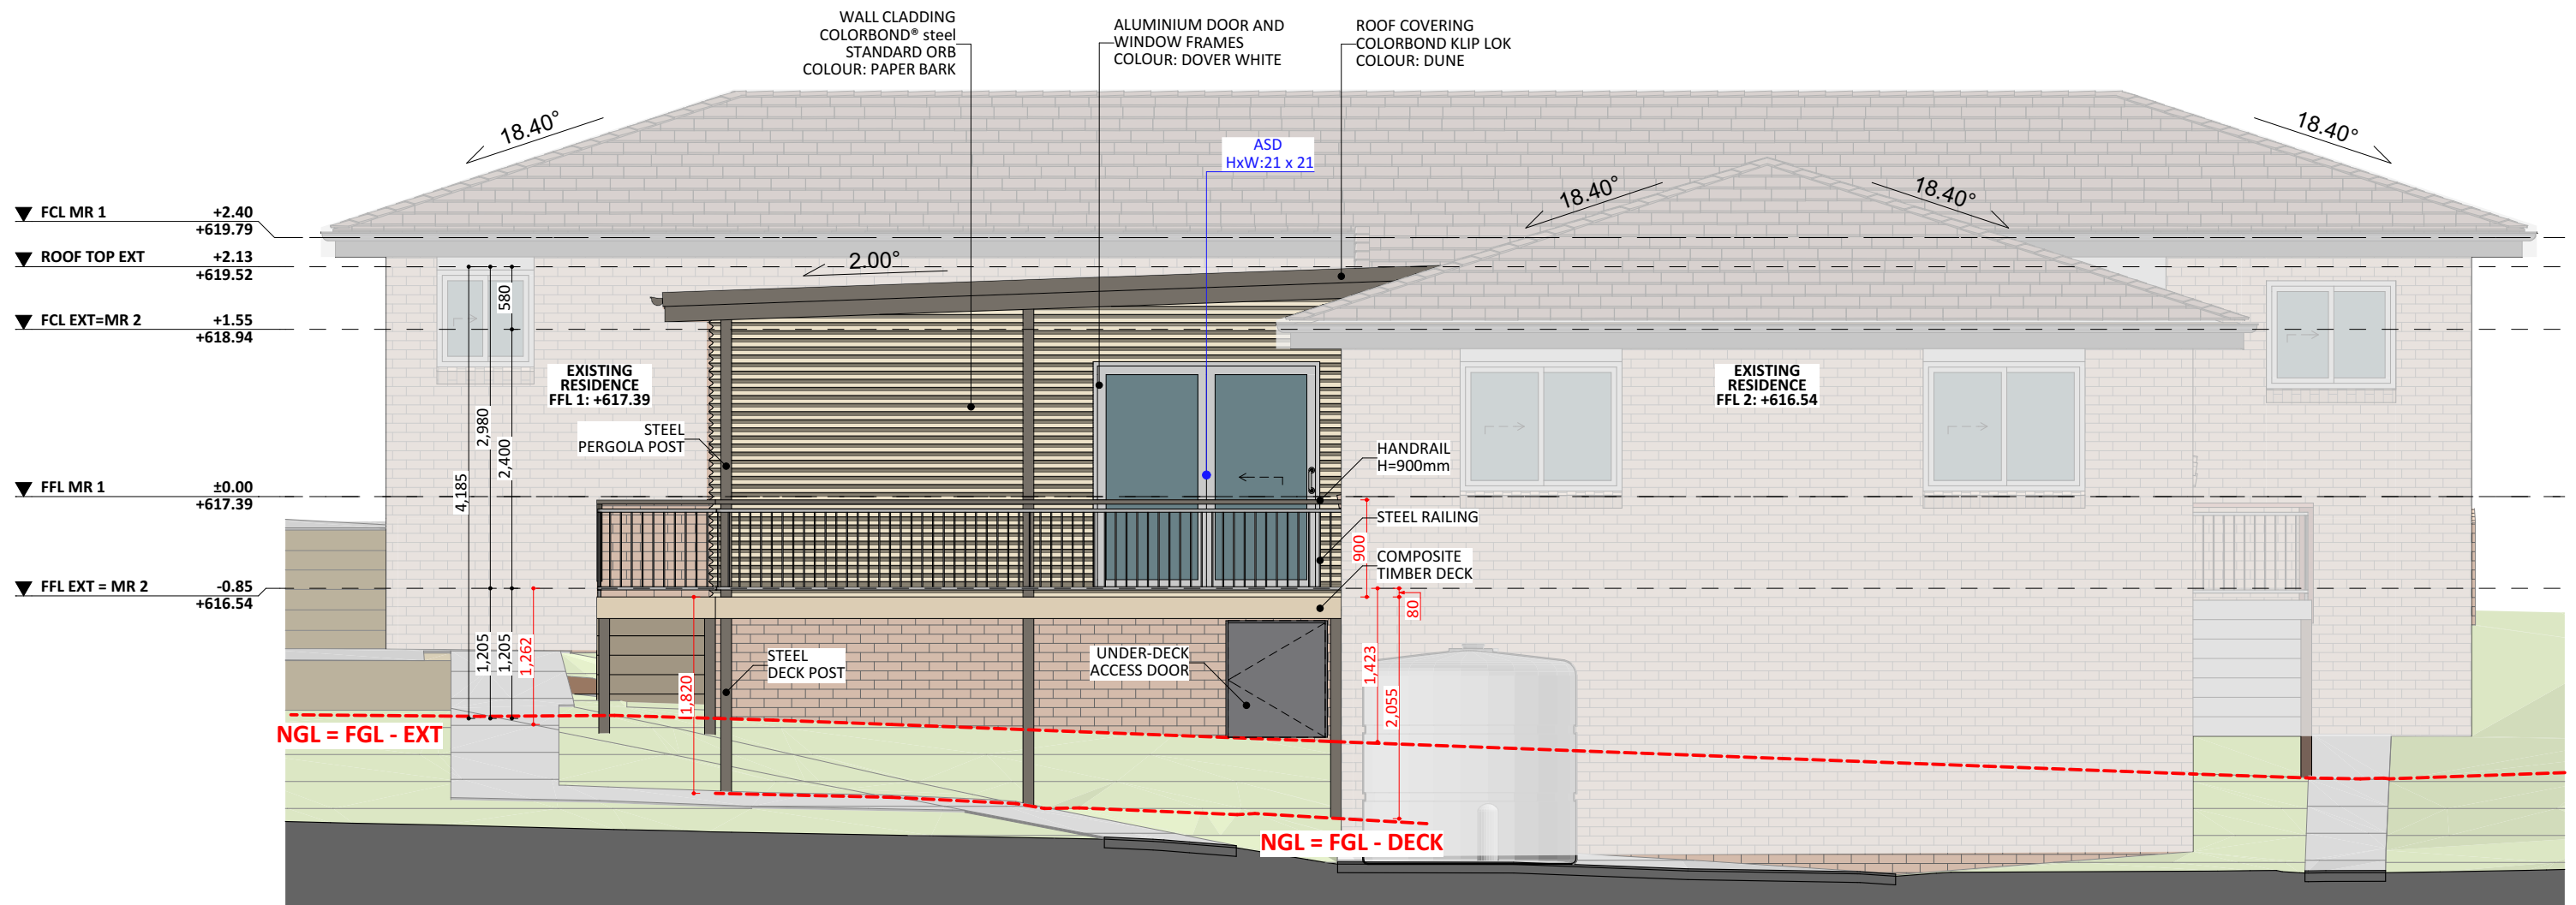

SOUTH ELEV.