



SOUTH ELEVATION

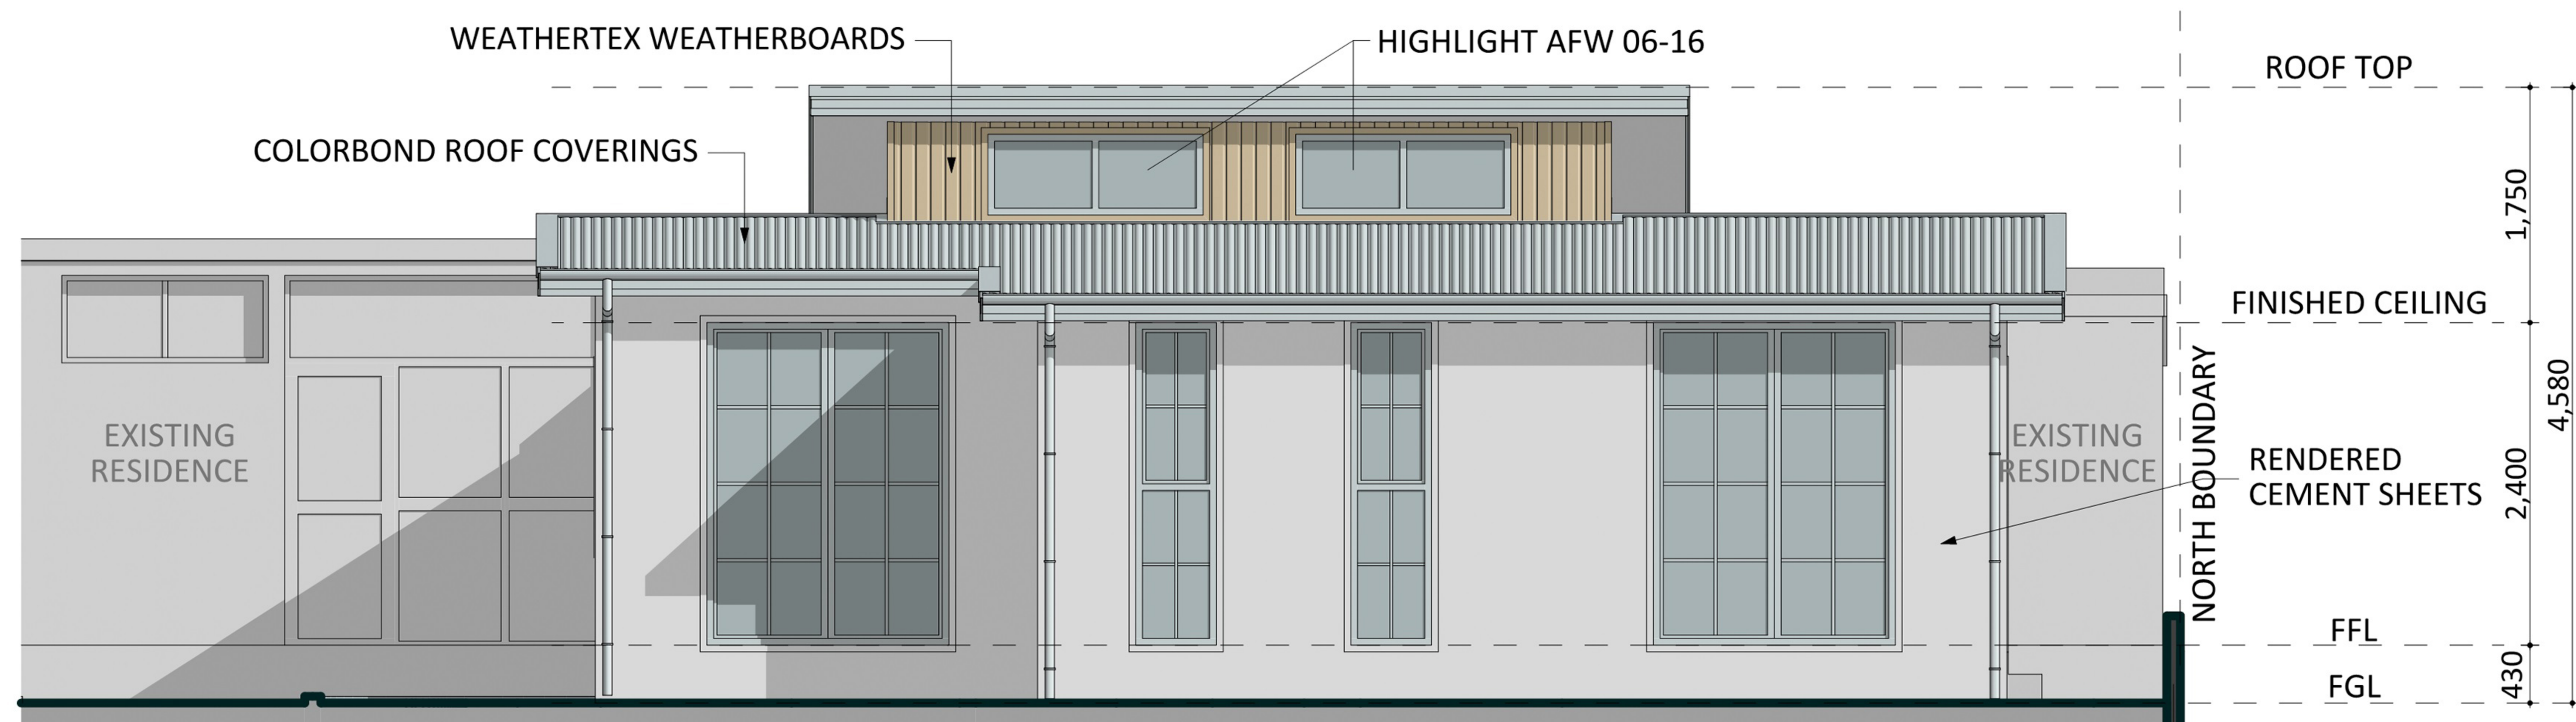

EAST ELEVATION

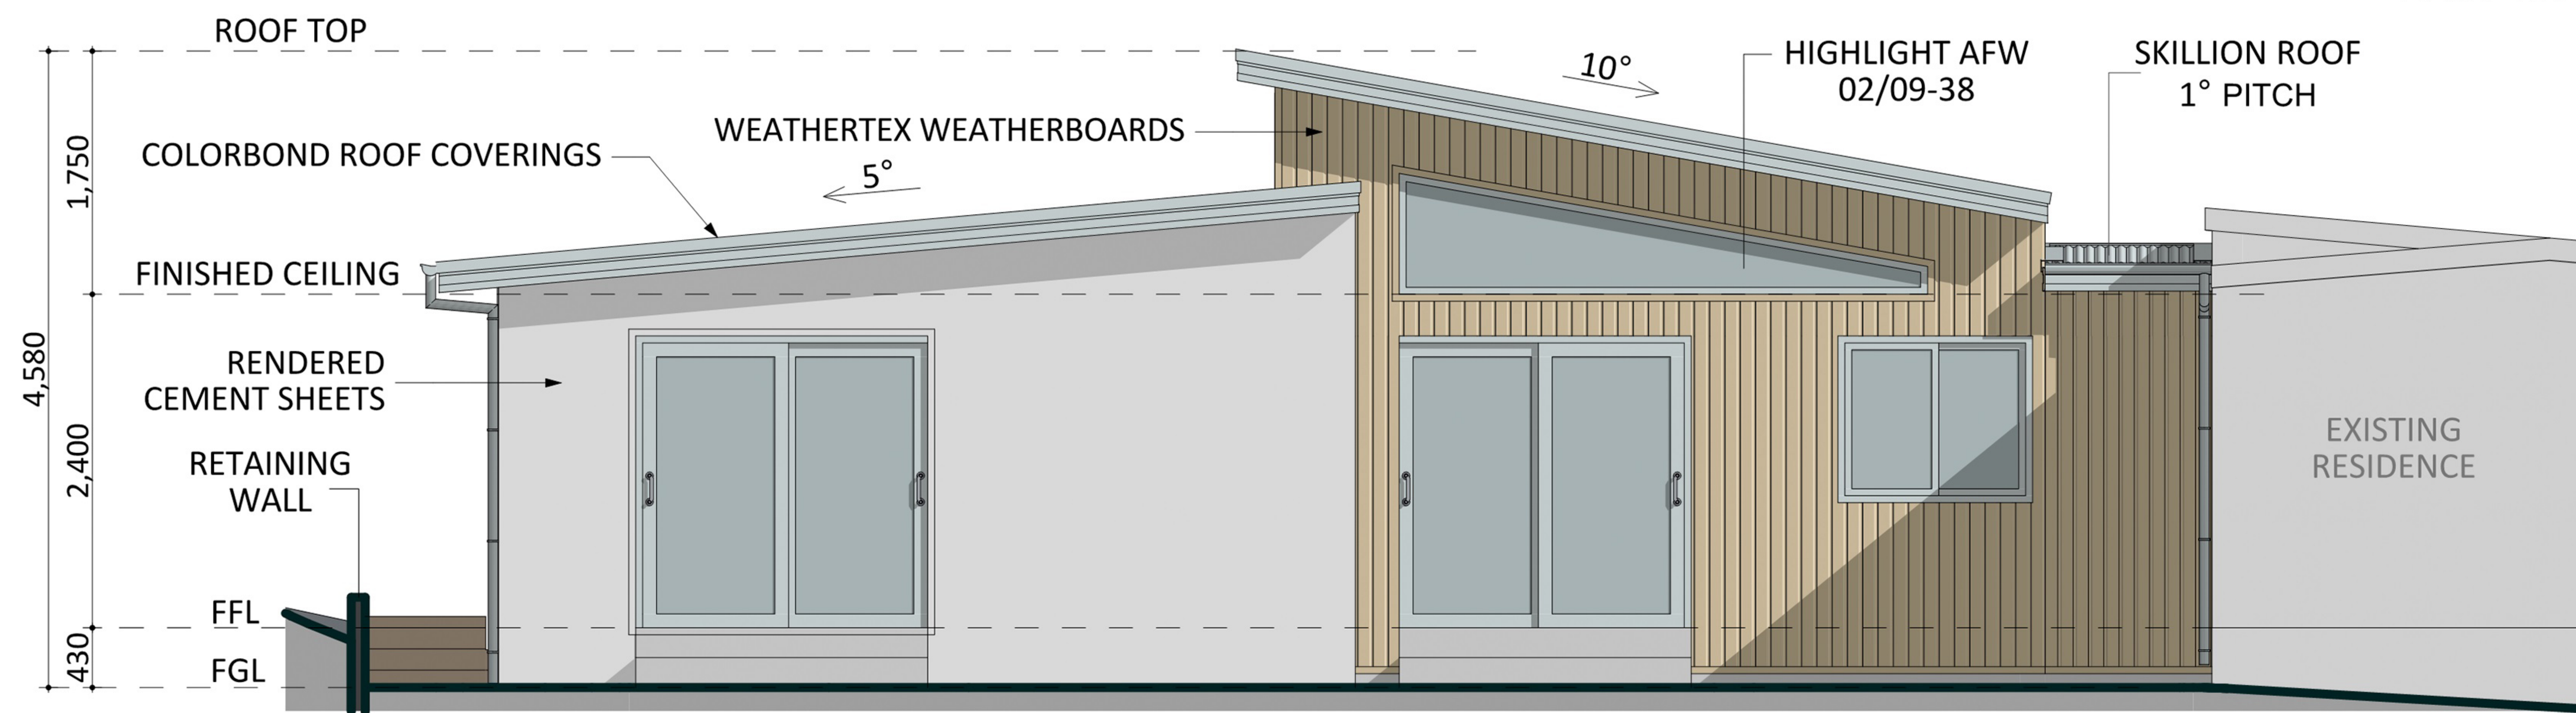

NORTH ELEVATION