



E1

NORTH-WEST ELEV.  
1:55

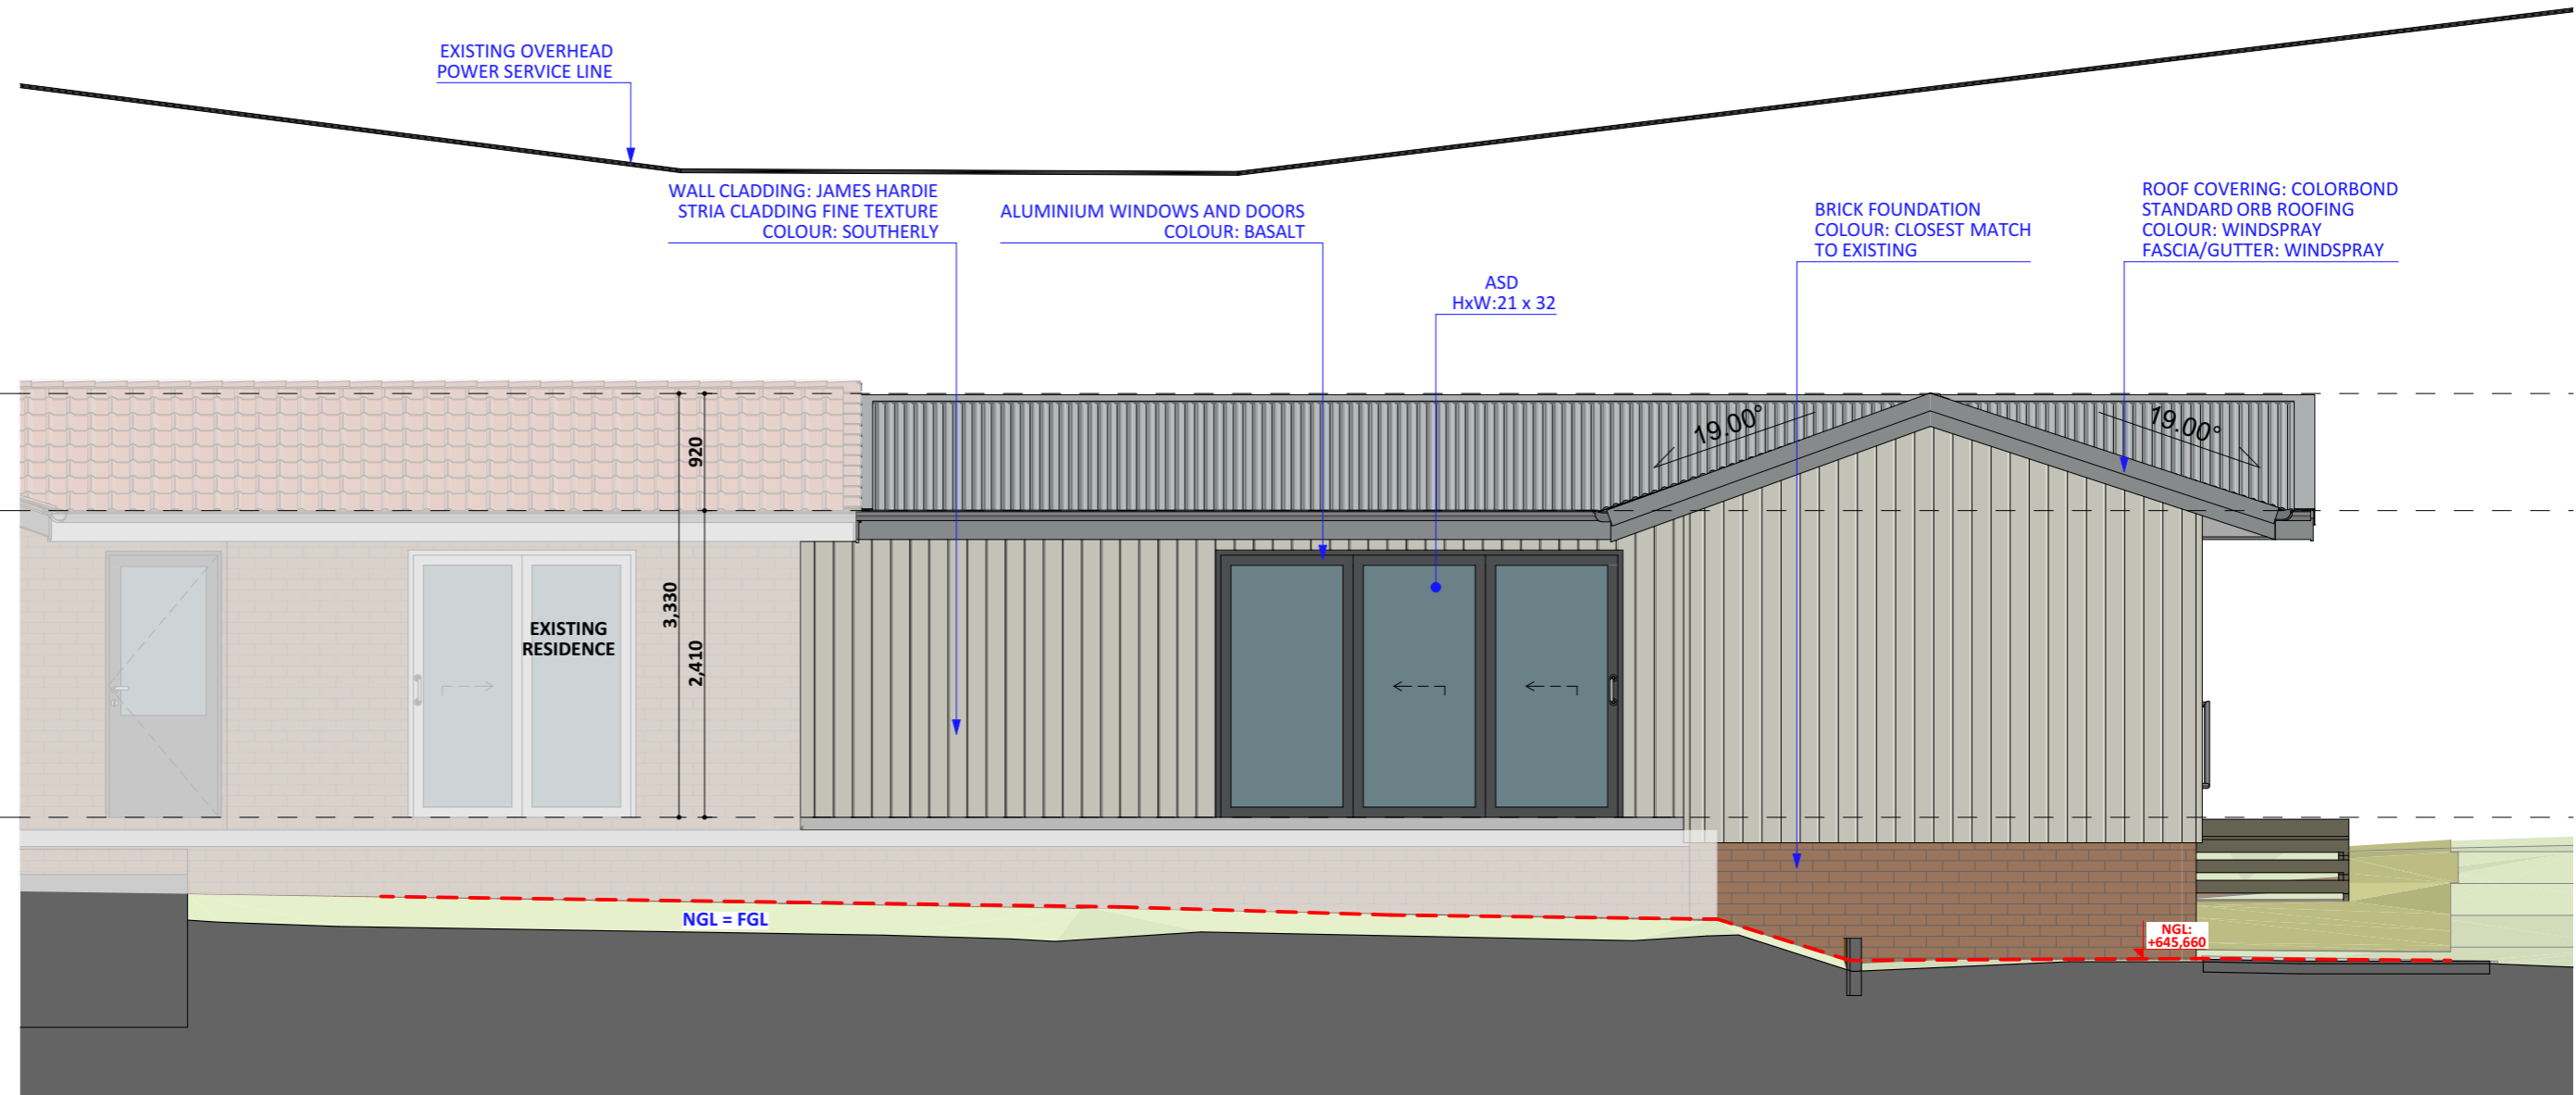


E2

NORTH-EAST ELEV.  
1:55

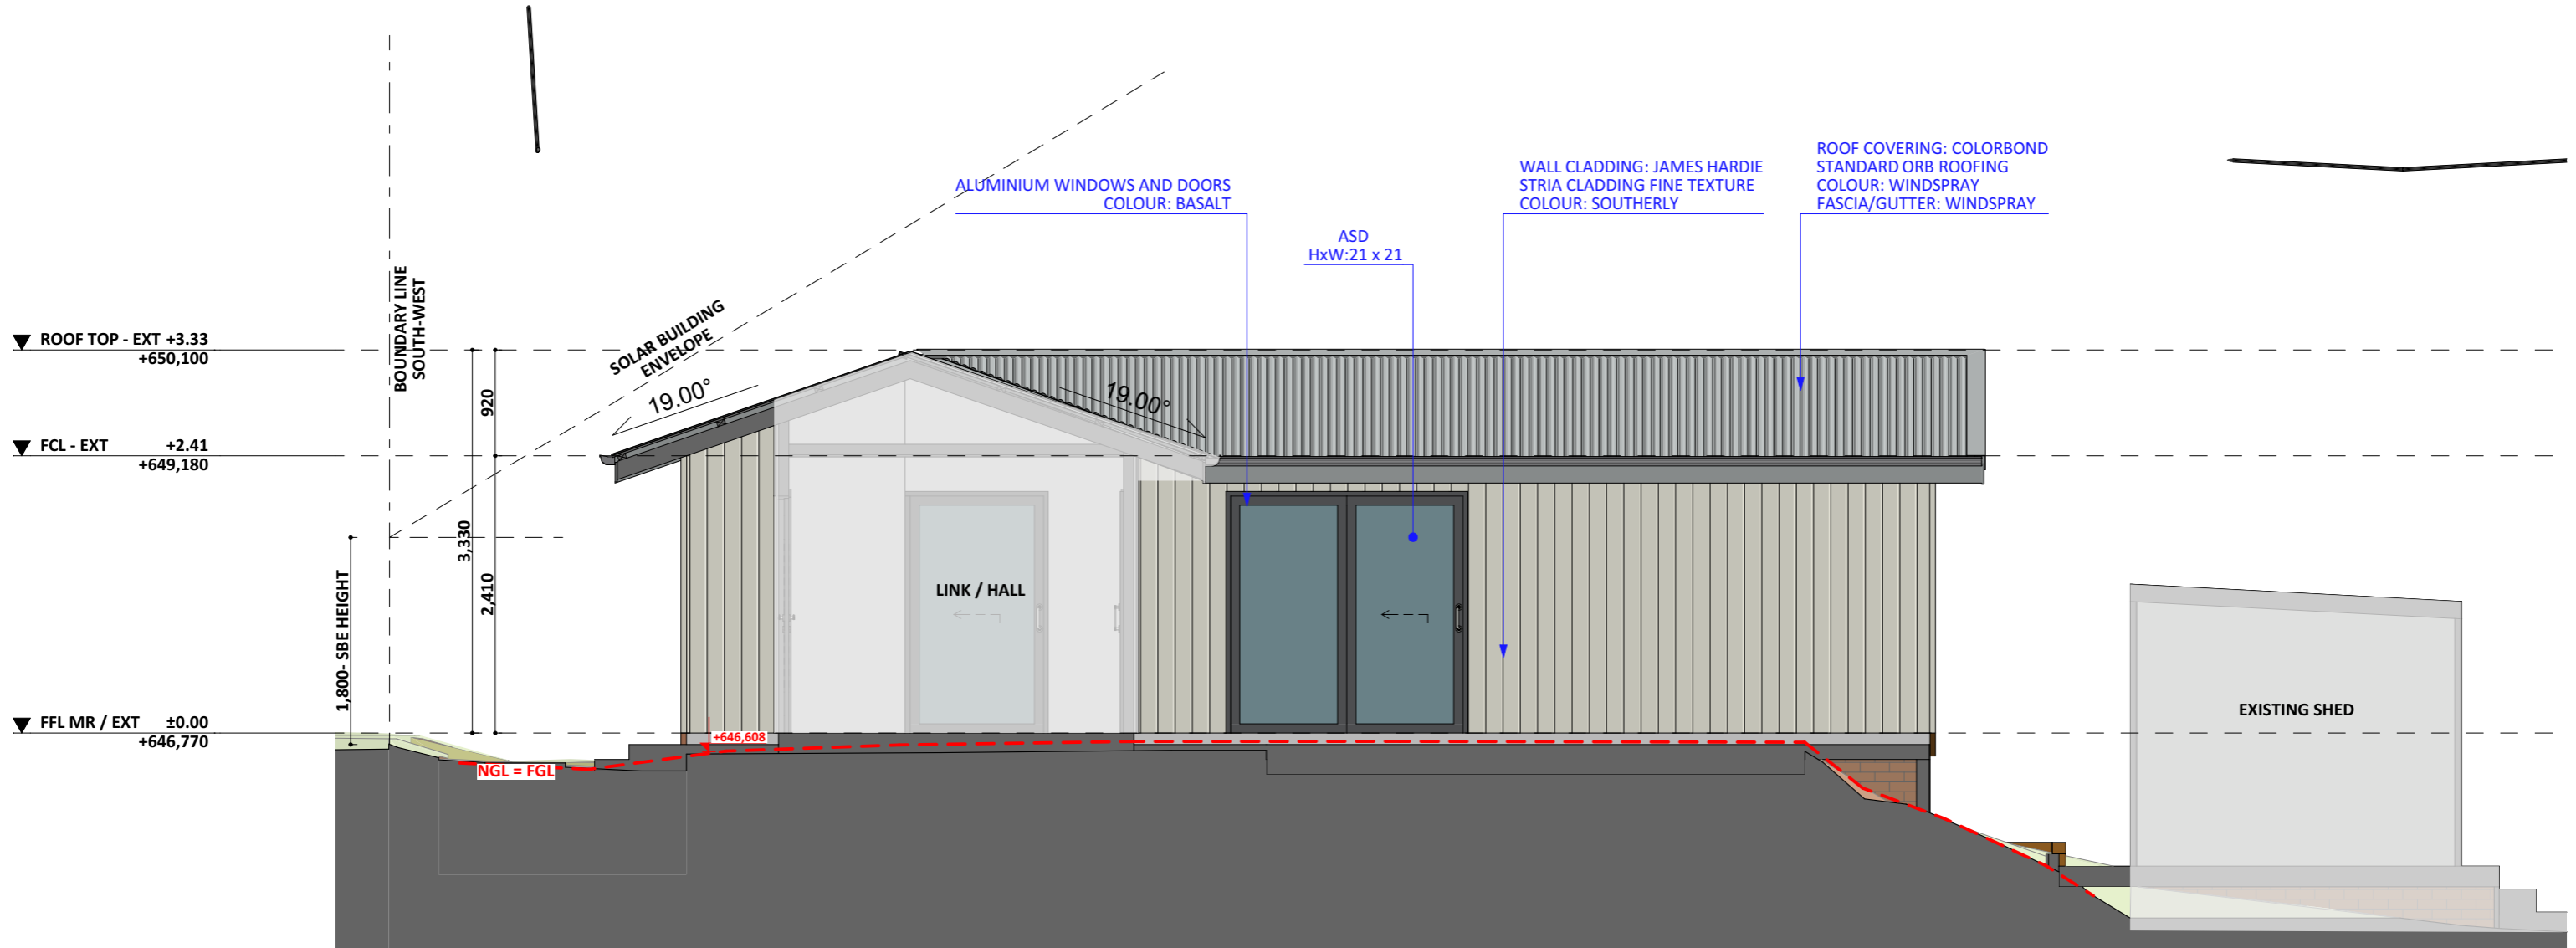

E3

SOUTH-EAST ELEV.  
1:55

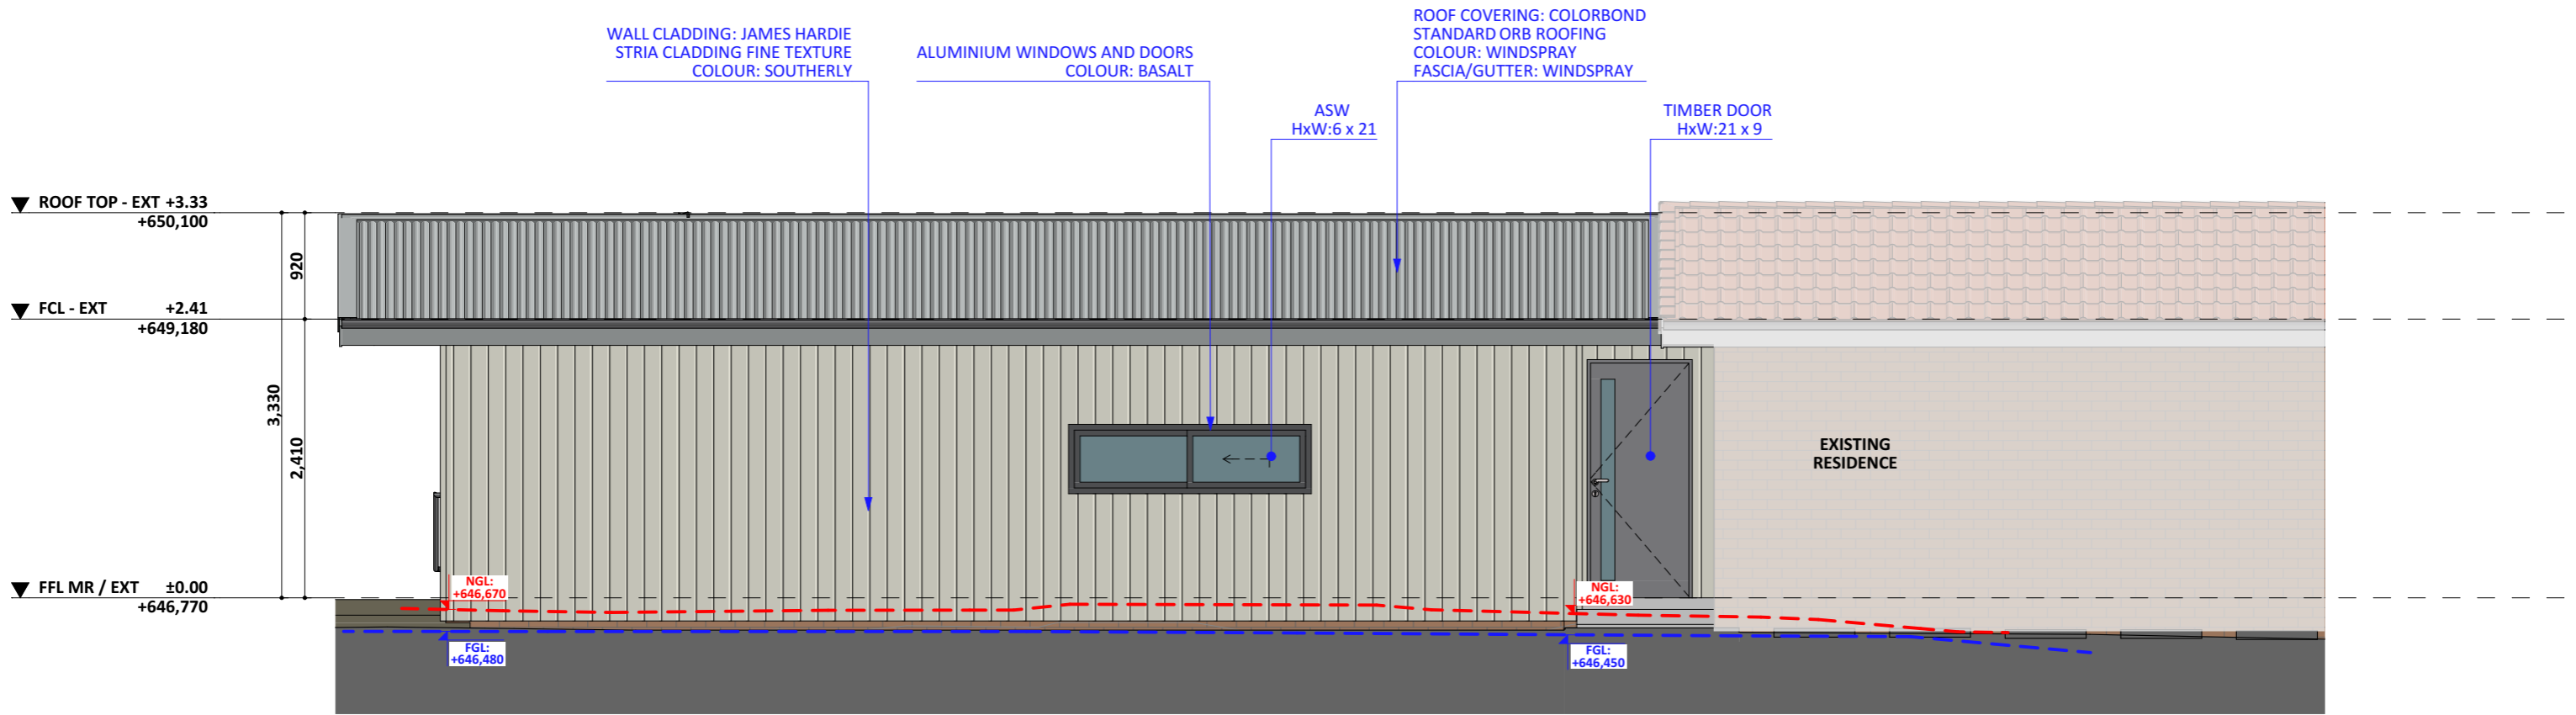

E4 ————— SOUTH-WEST ELEV.  
1:55