


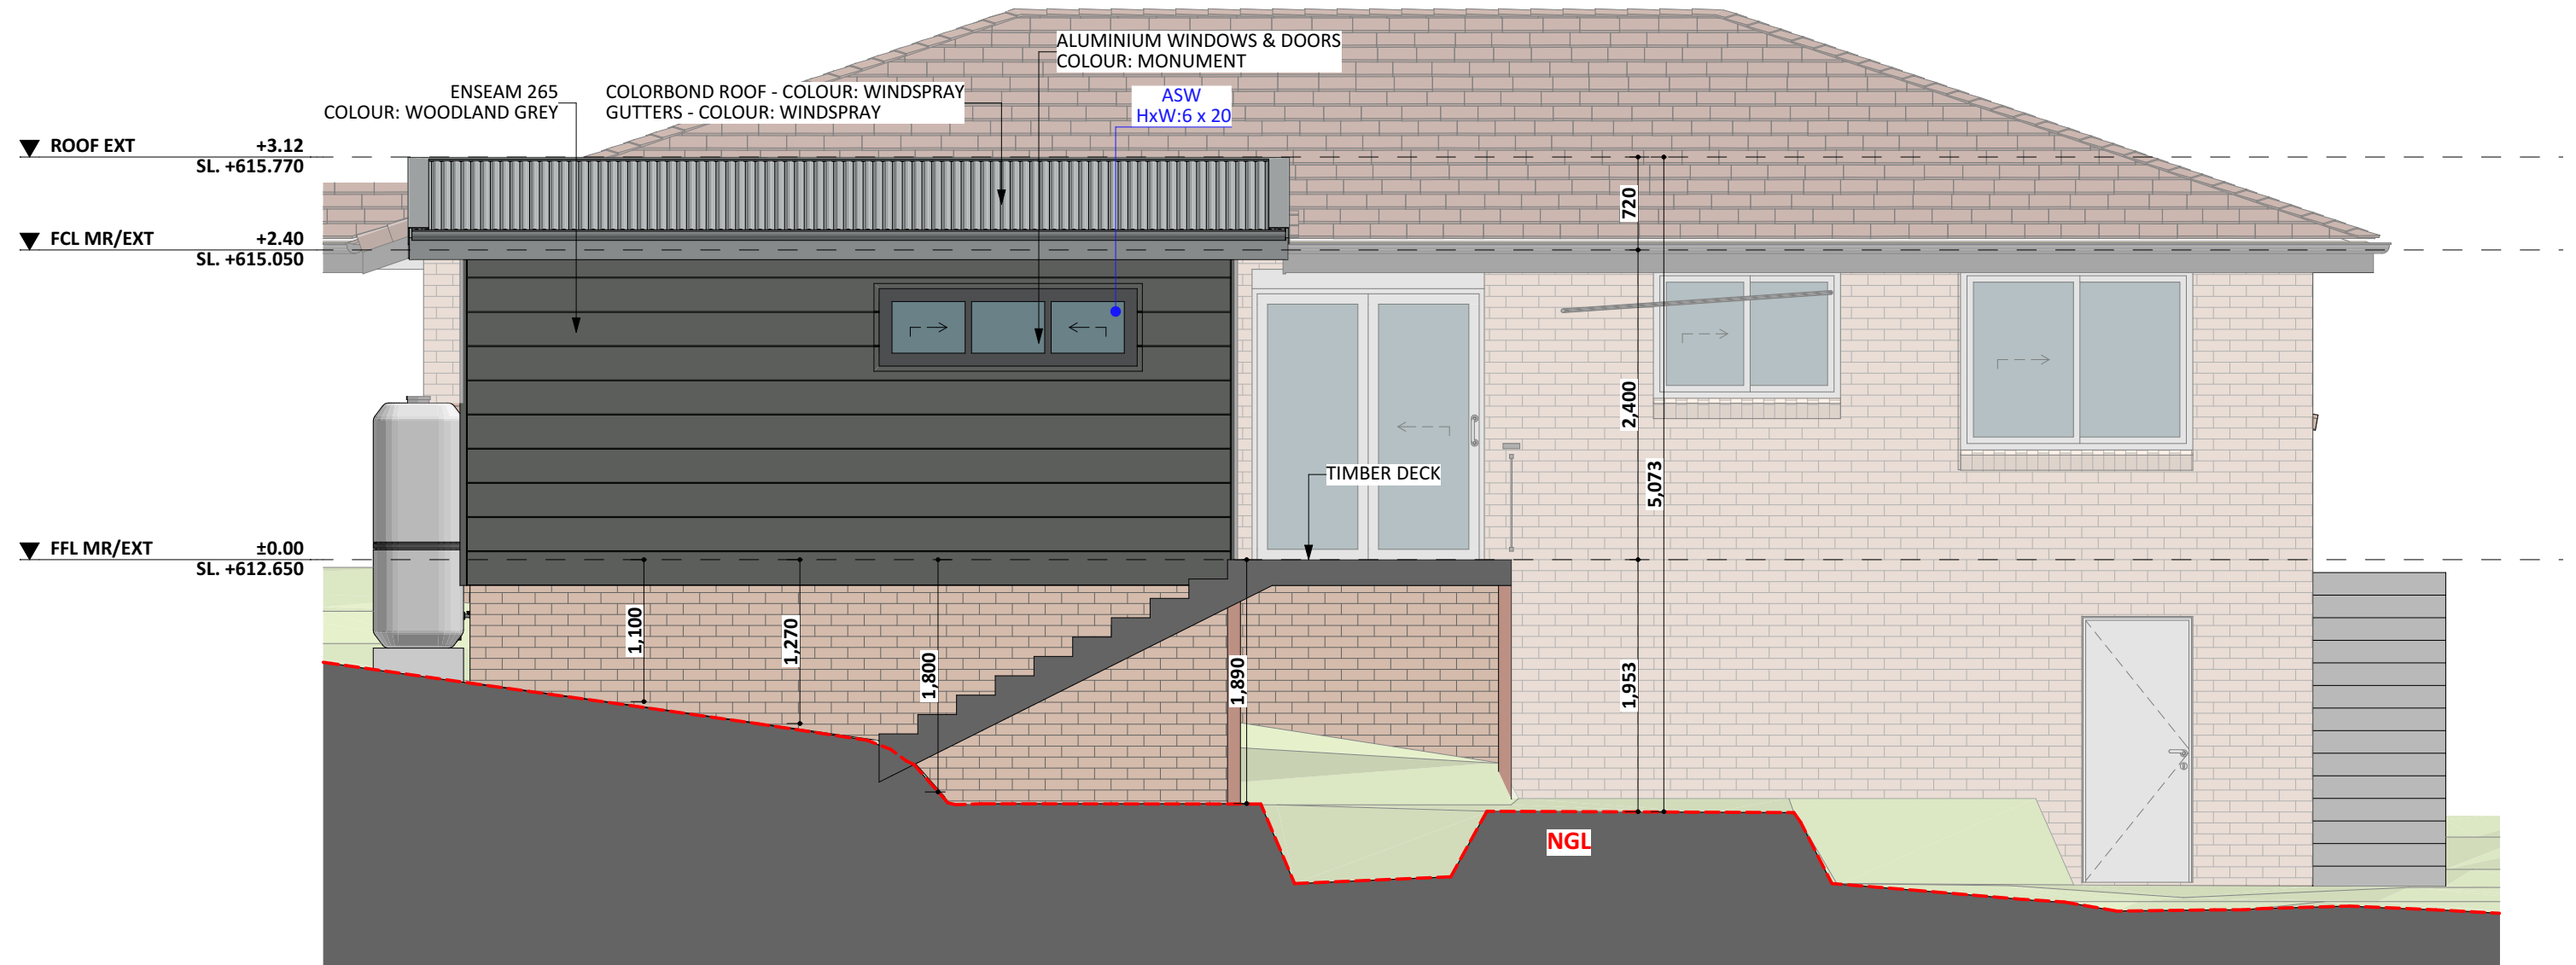

SOUTH ELEV.

