


A-CL1-s1 | 19.24 | All Internal Spaces - CL 1

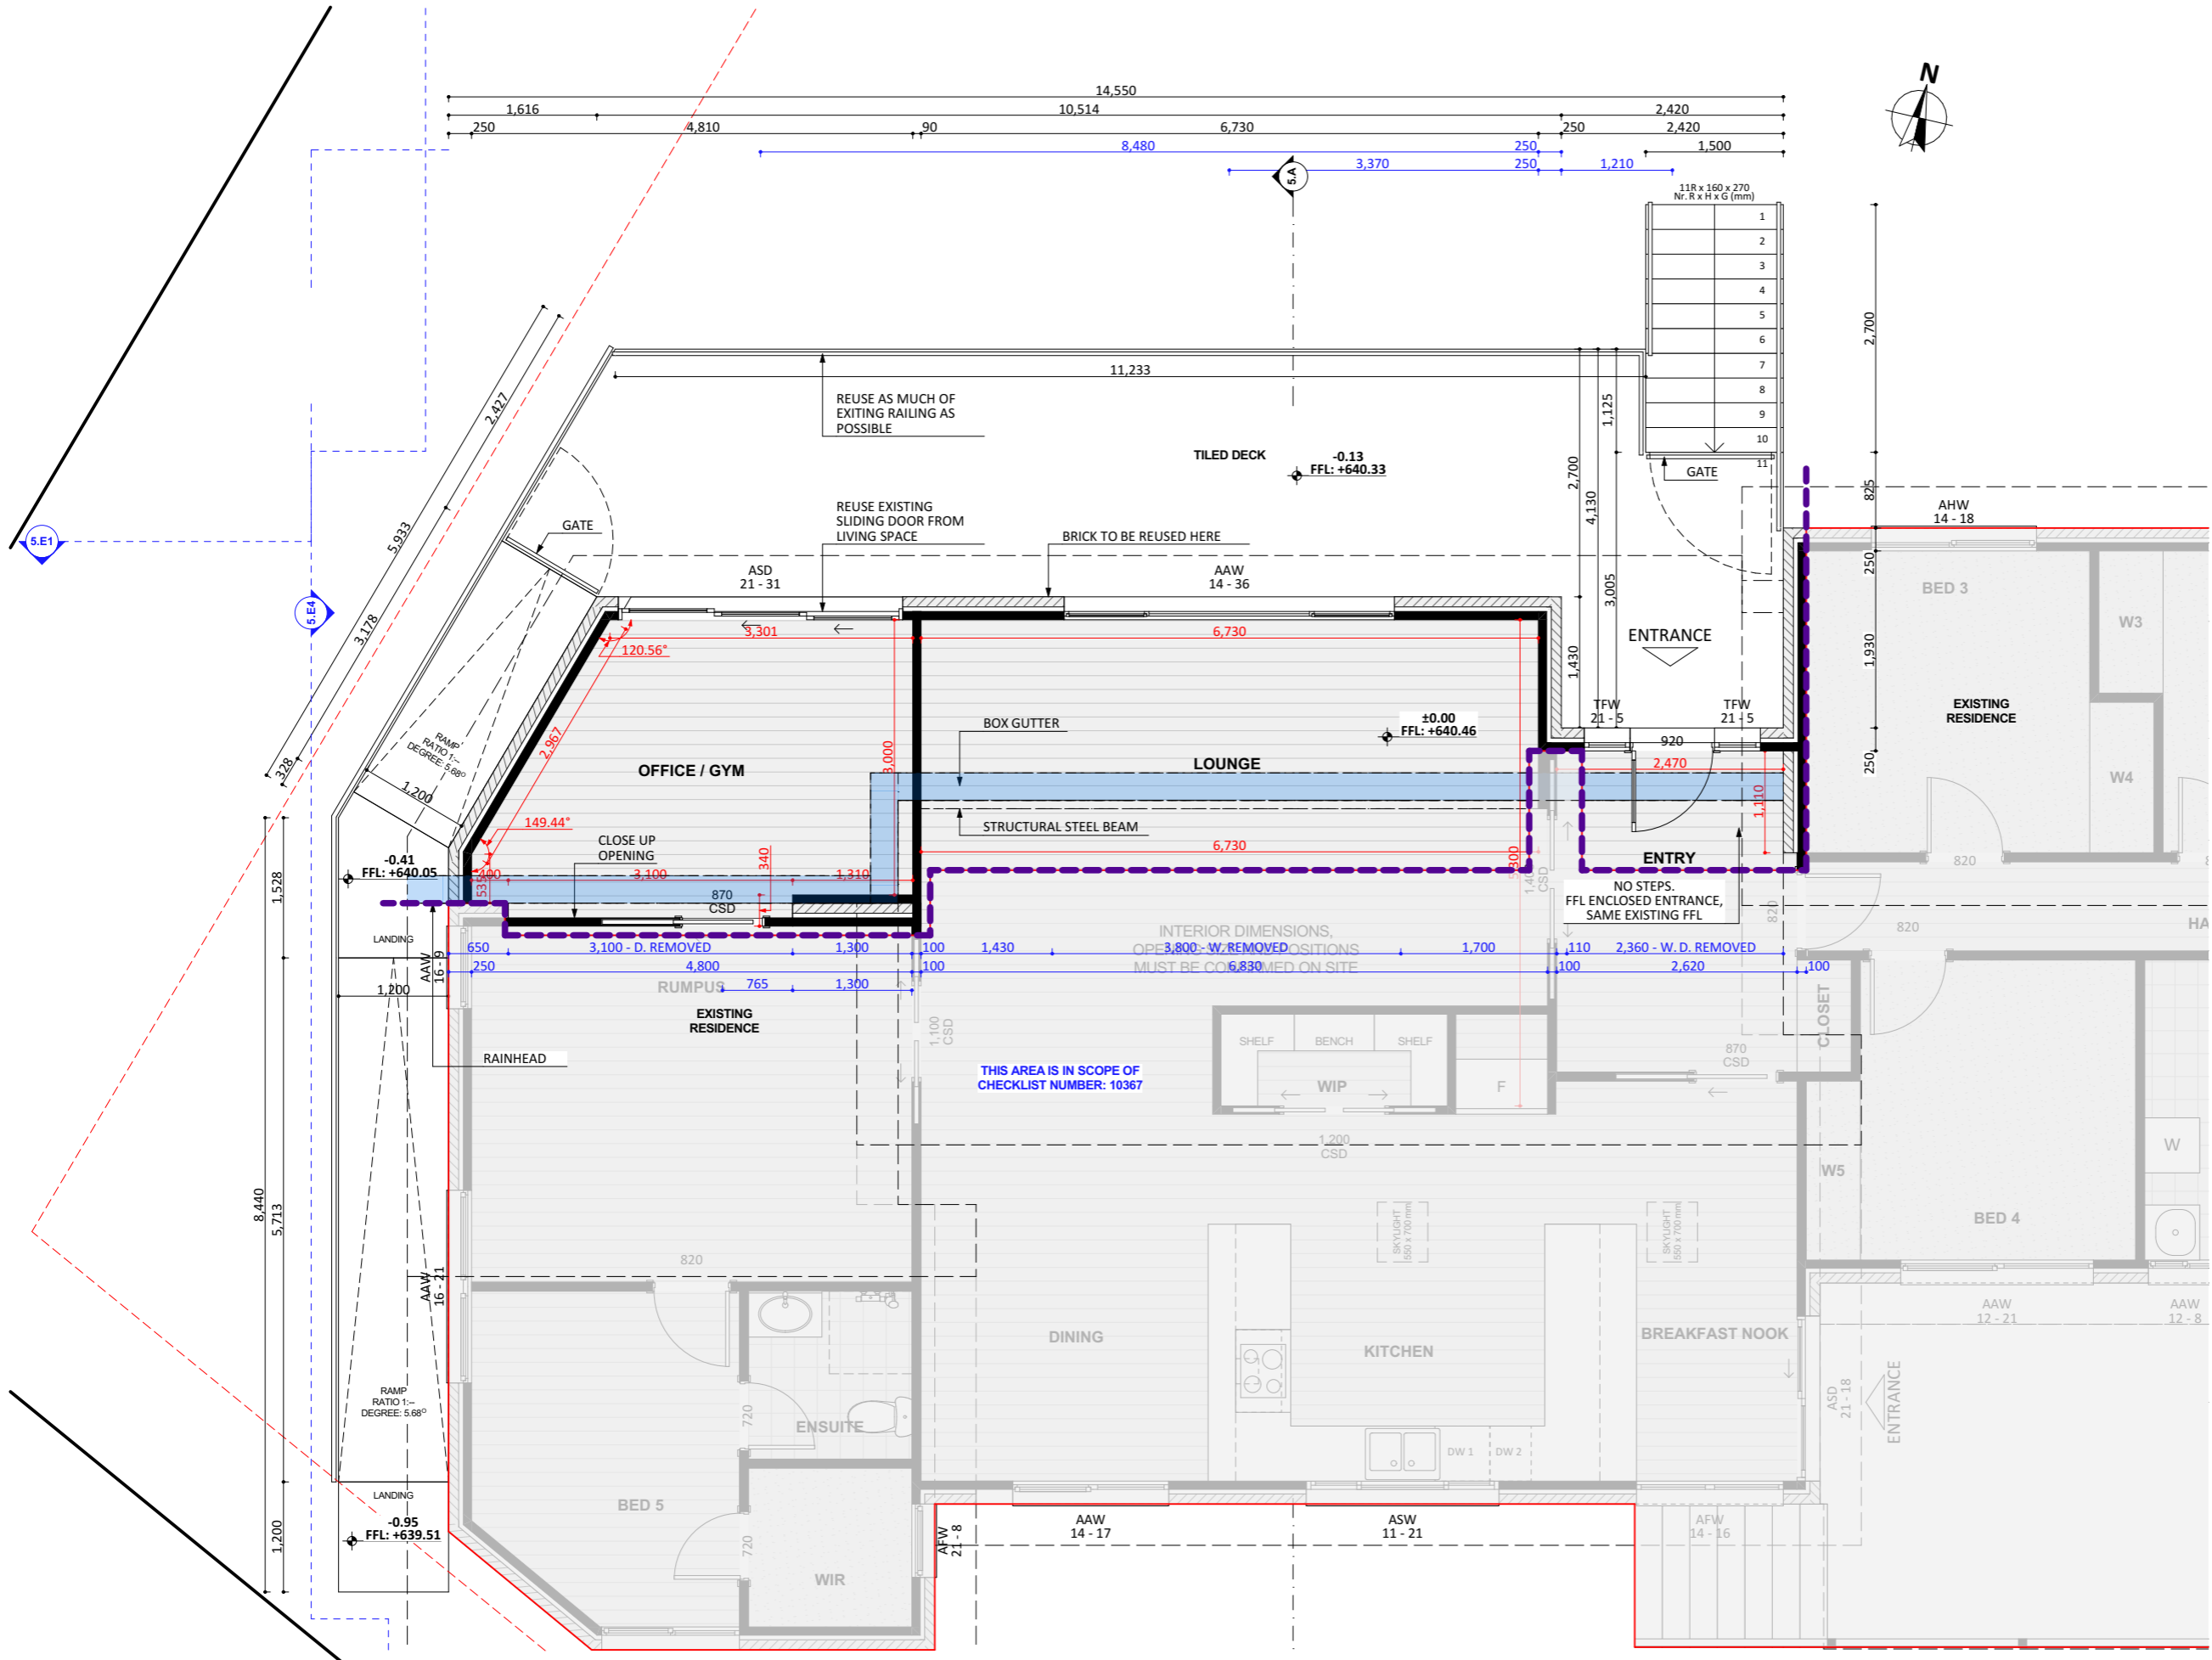

Name	Measured Area
Existing	
BATH	4.89
BED 1	16.44
BED 2	10.56
BED 3	10.17
BED 4	9.81
BED 5	9.88
CLOSET	0.72
ENSUITE	3.26
ENSUITE	4.47
GARAGE 1	19.71
HALL	9.71
L'DRY	5.98
LINEN	1.10
ROOM	4.09
W1	1.11
W2	1.11
W3	1.09
W4	1.15
W5	1.15
WC	1.52
WIR	3.08
New	
BREAKFAST NOOK	9.16
DINING	12.72
ENTRY	9.35
GARAGE 2	18.00
KITCHEN	18.36
LOUNGE	32.30
OFFICE / GYM	13.43
RUMPUS	18.62