


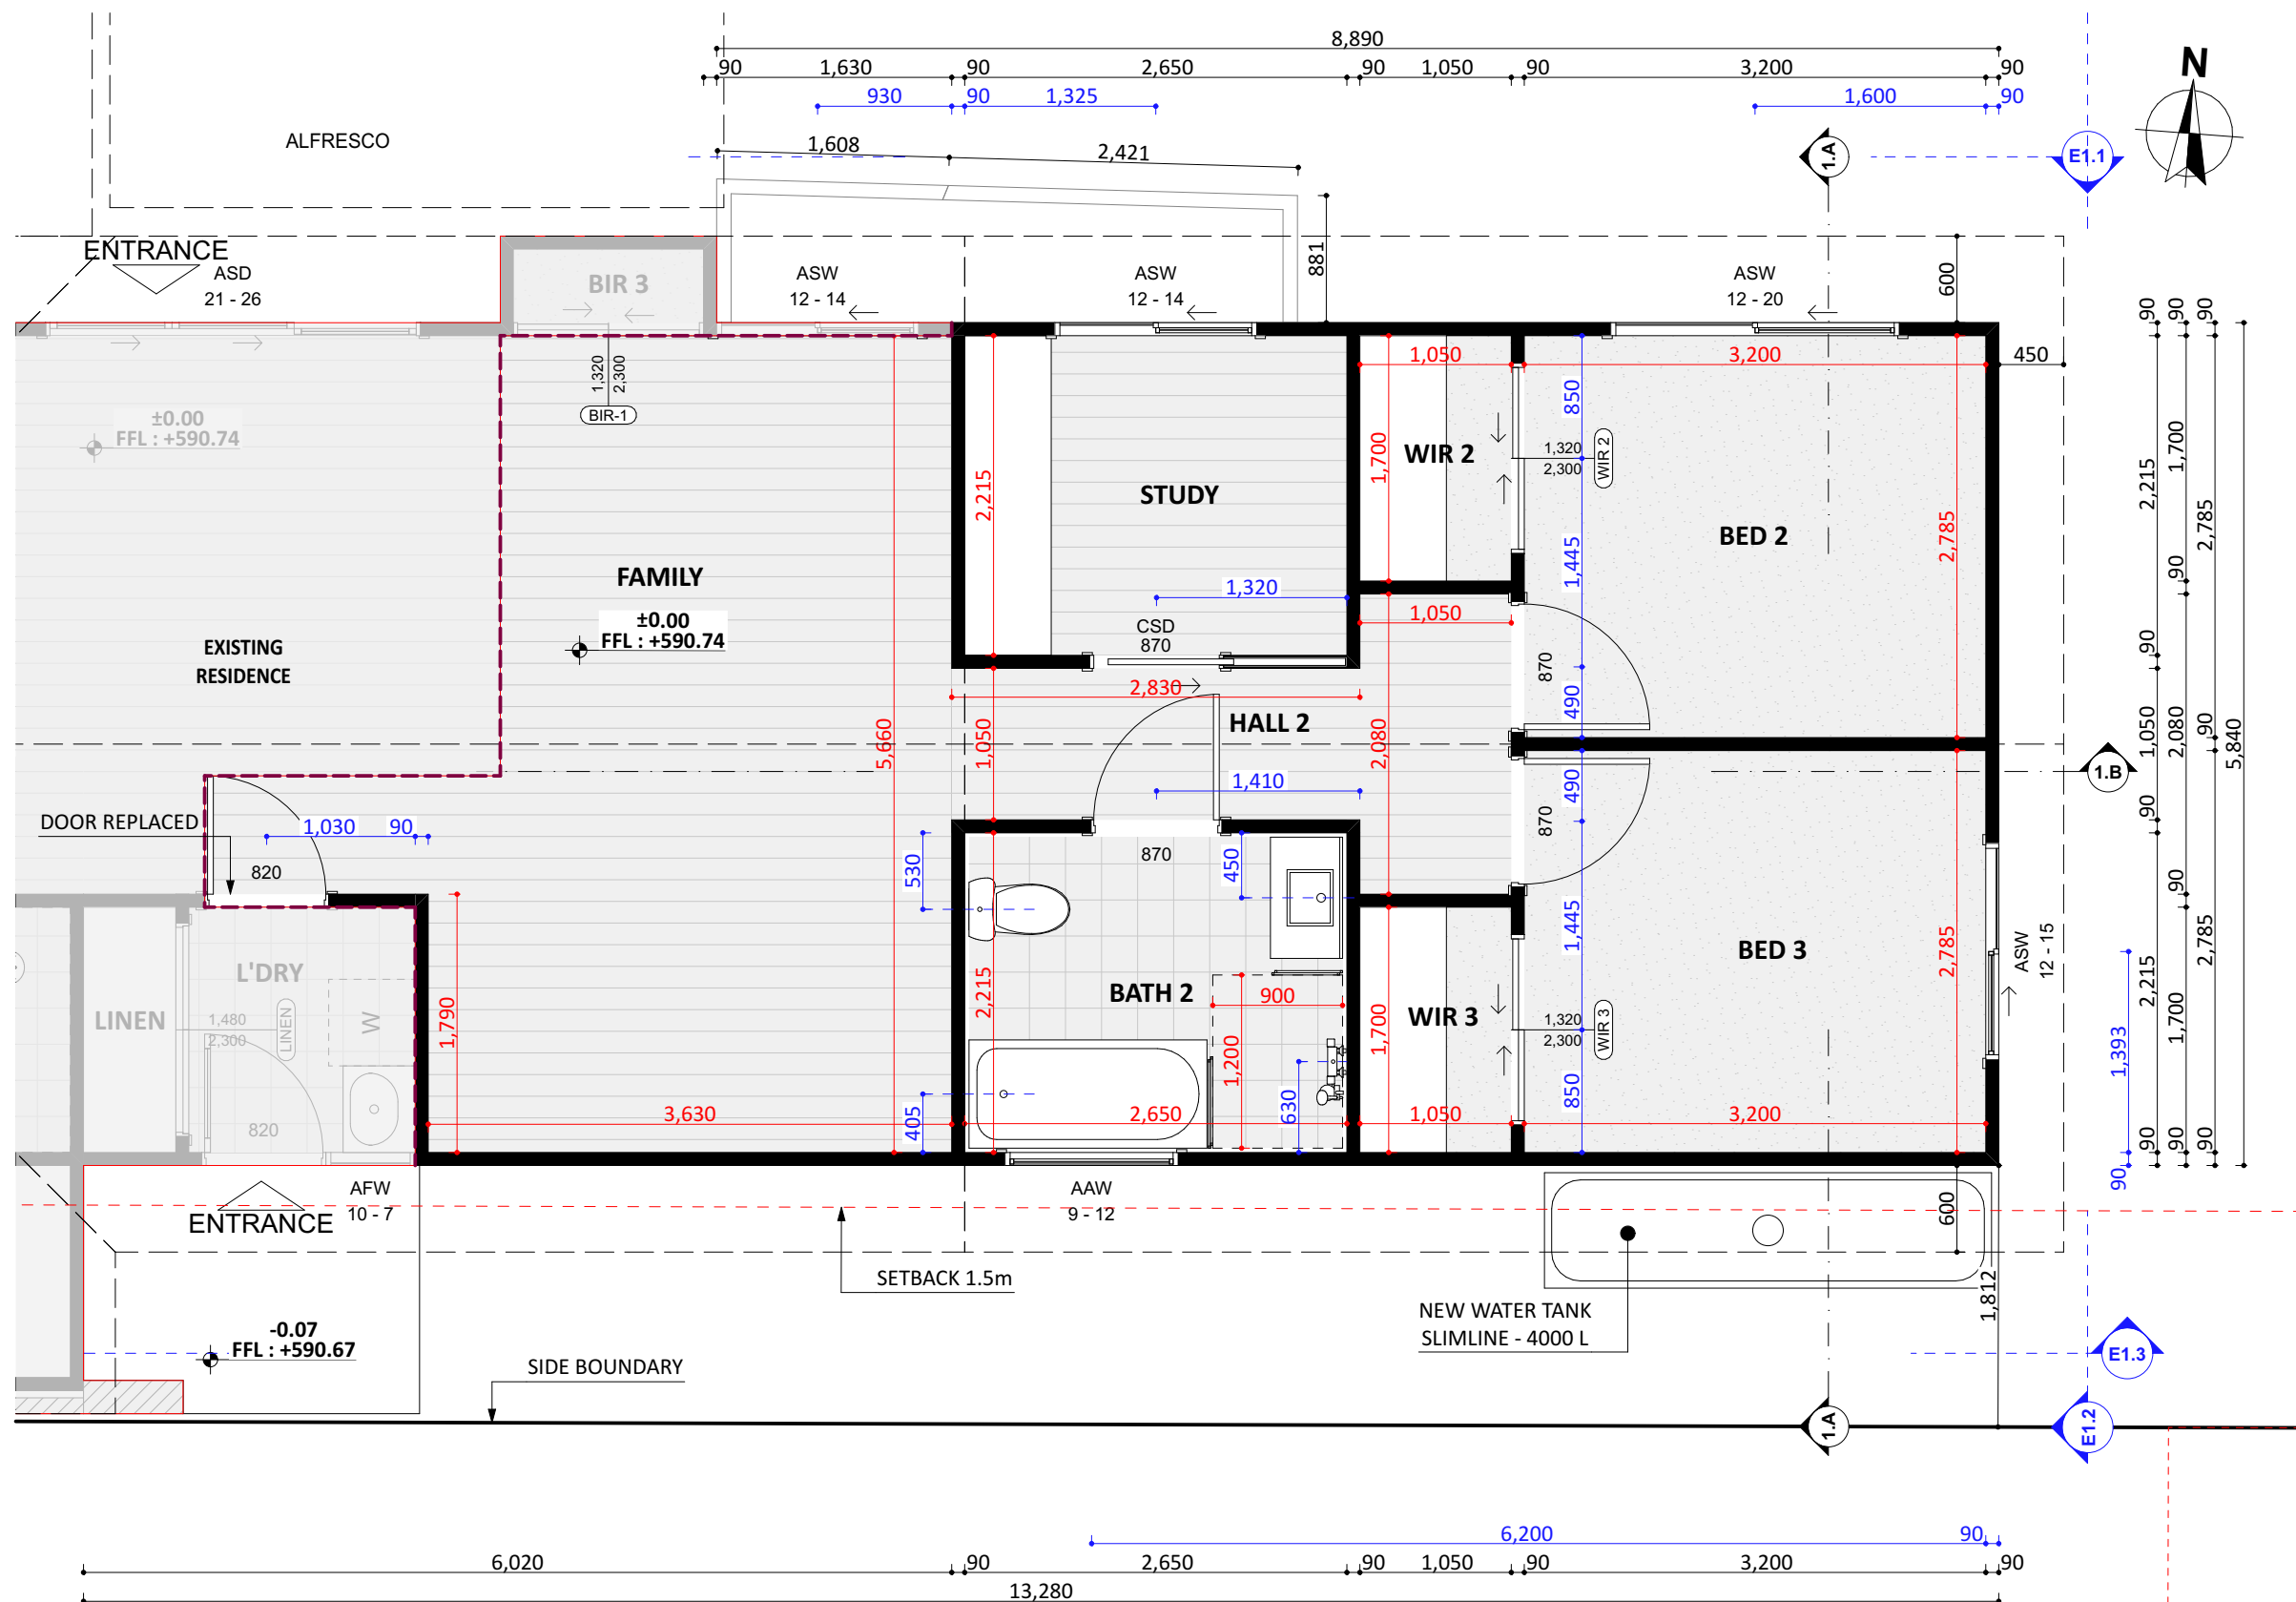

INTERNAL STORAGE SPACE - CHECKLIST 1	
Name	Measured Area
WIR 2	1.80
WIR 3	1.79
TOTAL	3.59 m²

ALL INTERNAL SPACES - CHECKLIST 1	
Name	Measured Area
BATH 2	5.58
BED 2	8.93
BED 3	8.93
HALL 2	5.15
STUDY	5.86
WIR 2	1.80
WIR 3	1.79
TOTAL	38.04 m²

A-CL1-Mix [26.01] Main residence with CL 1 - When Extension	
Name	Measured Area
Existing	
BED 1	11.08
BIR 3	0.67
ENTRY	4.37
KITCHEN	8.96
L'DRY	2.67
LINEN	1.09
LIVING ROOM	17.62
New	
BATH 1	6.55
BATH 2	5.58
BED 2	8.93
BED 3	8.93
FAMILY	33.96
GARAGE	29.20
HALL 1	3.74
HALL 2	5.15
STUDY	5.86
WIP	5.96
WIR 1	5.66
WIR 2	1.80
WIR 3	1.79
TOTAL	169.57 m²